



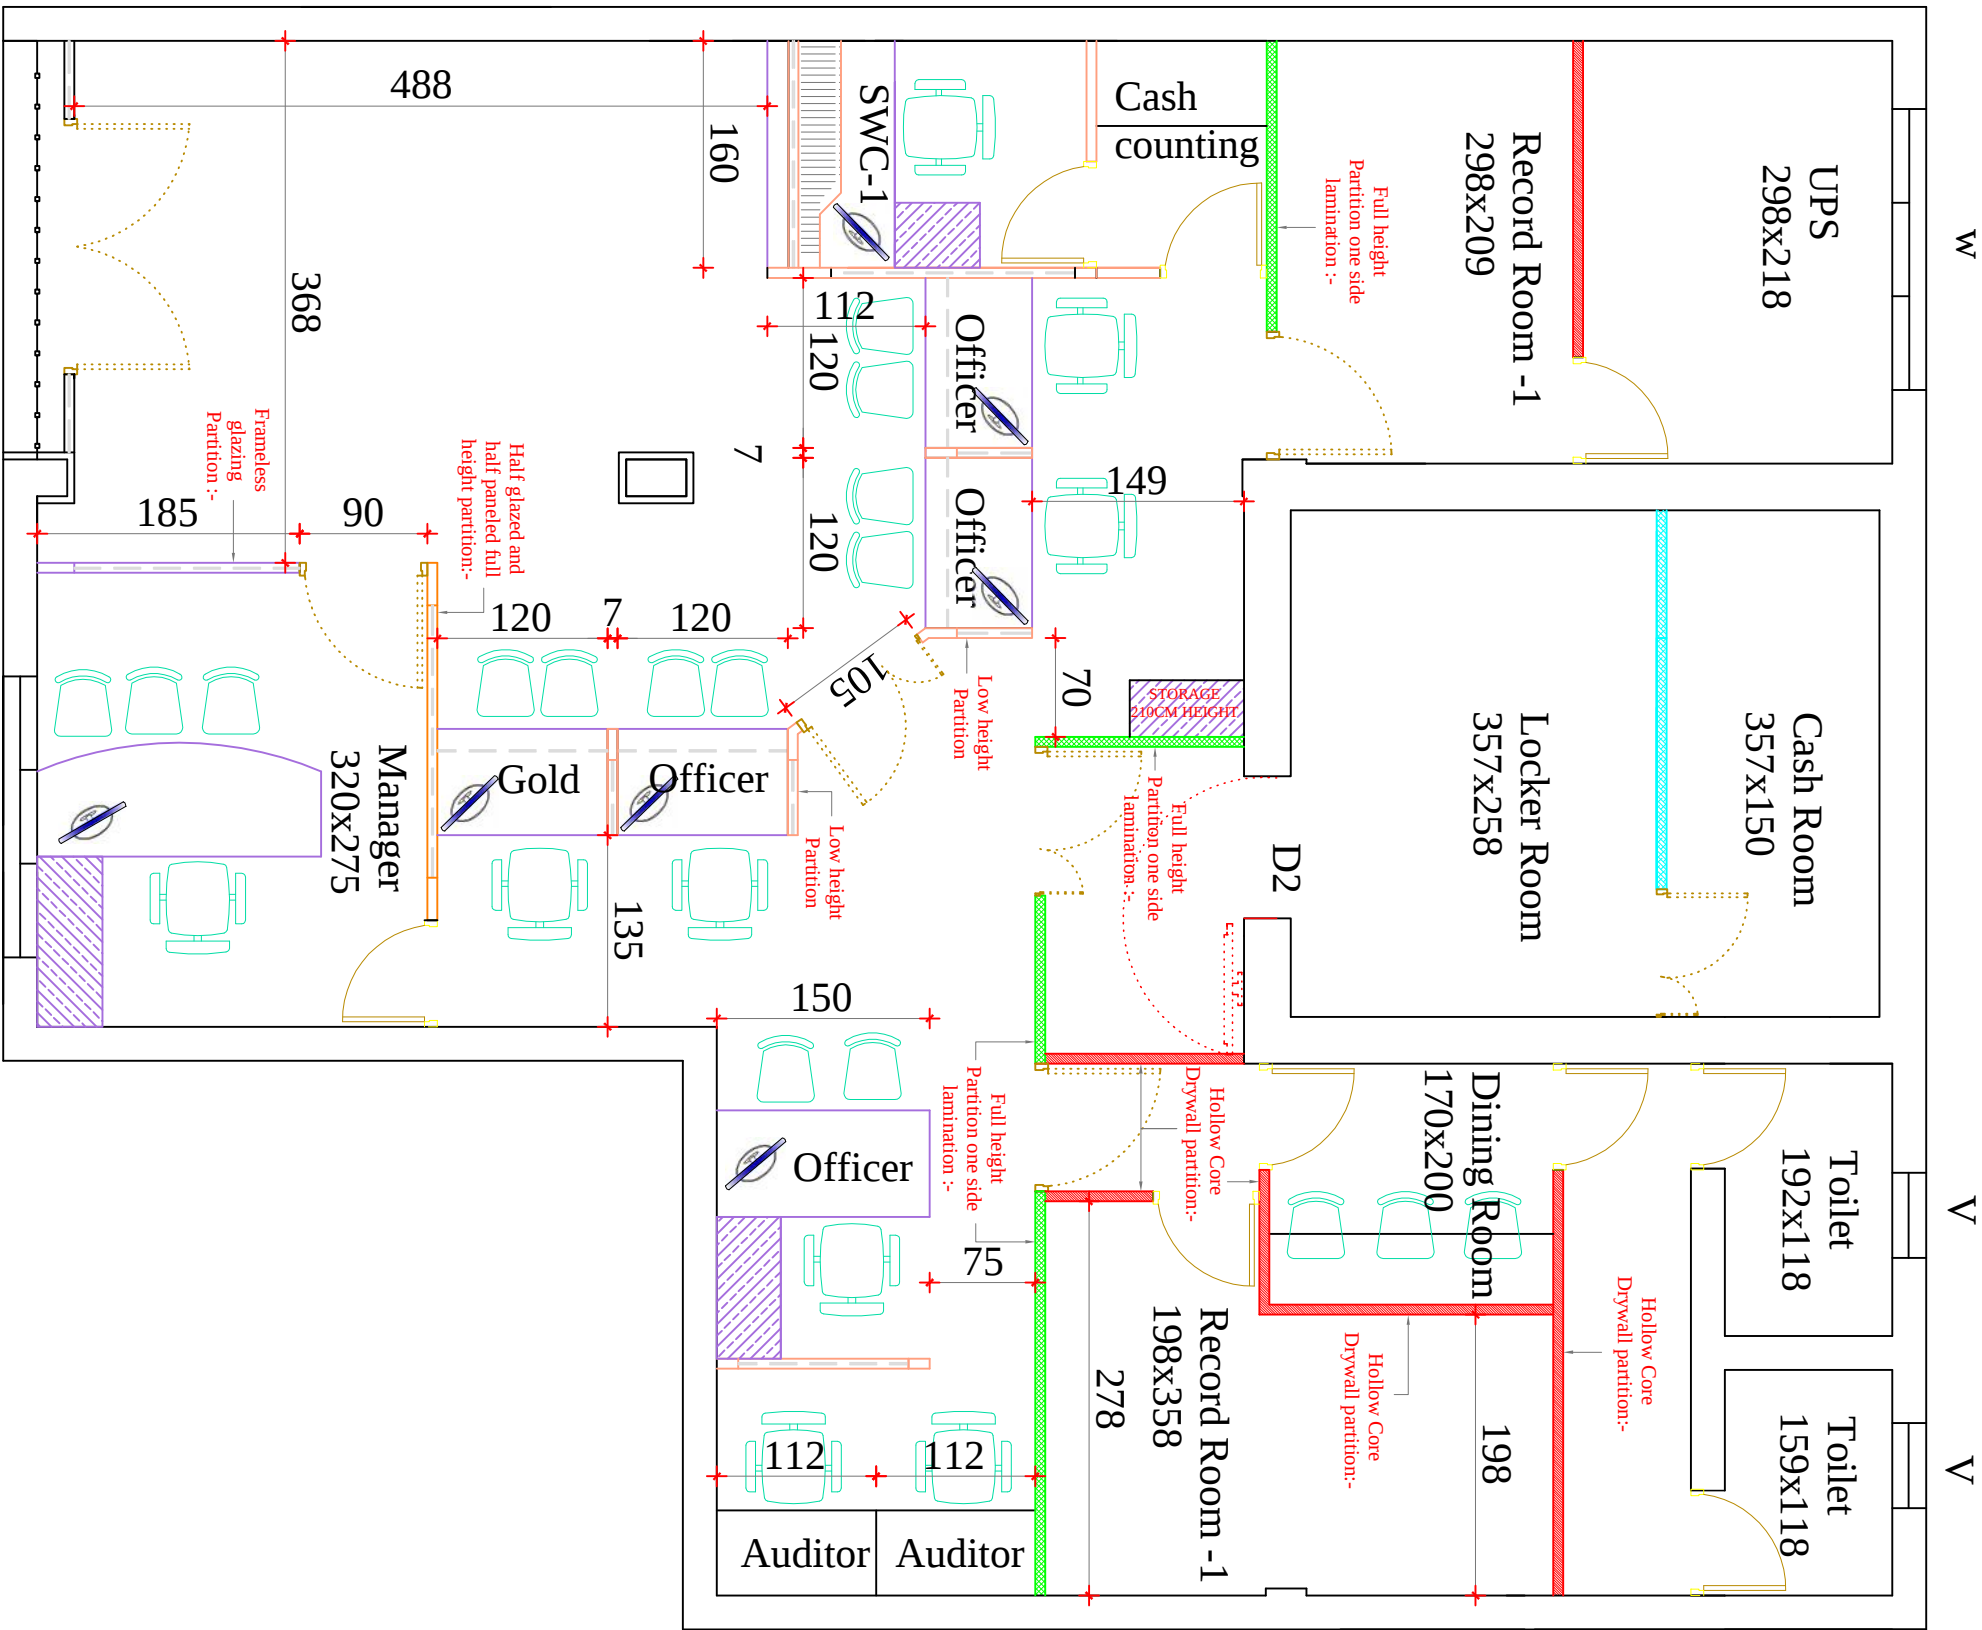

Height of Slab =340 cm
Height of Slab (Toilet) =231 cm

 

AREA CALCULATION

CUSTOMER AREA -	24.80 Sqm
BANKING AREA -	40.72 Sqm
RECORD /UPS	- 13.14 Sqm
STRONG ROOM	- 14.81 Sqm
DINING/RECORD	- 17.33 Sqm
PASSAGE	- 3.38 Sqm
TOTAL	- 114.18 Sqm
	- 1228.57 Sft

Revisions

S.No	Rev : Date	Remarks	Sign	Check
------	------------	---------	------	-------

Scale	: NTS	Date	: 03-08-2023
DC	:	Dealt	:
Checked	:	Drawn By:	Sujesh
Drawing No	: 1	Job no	:

ALL DIMENSIONS ARE IN CENTIMETERS

Title : PROPOSED LAYOUT -3a

Name of work: MAMBRA BRANCH

Clients Signature-

Client :

Canara Bank
Branch Office
Mambra

Architects Signature & seal :-

Architect :

Prima Arch

Head office
(Architect, CA-84 8733,REG. Valuer-F-3047)
359 - E, 1st Floor,
Convent Road, Cherthala - 688 524
PH - 0478 - 2820159
E-mail primaarch@gmail.com

GROUND FLOOR PLAN