


53.4 M

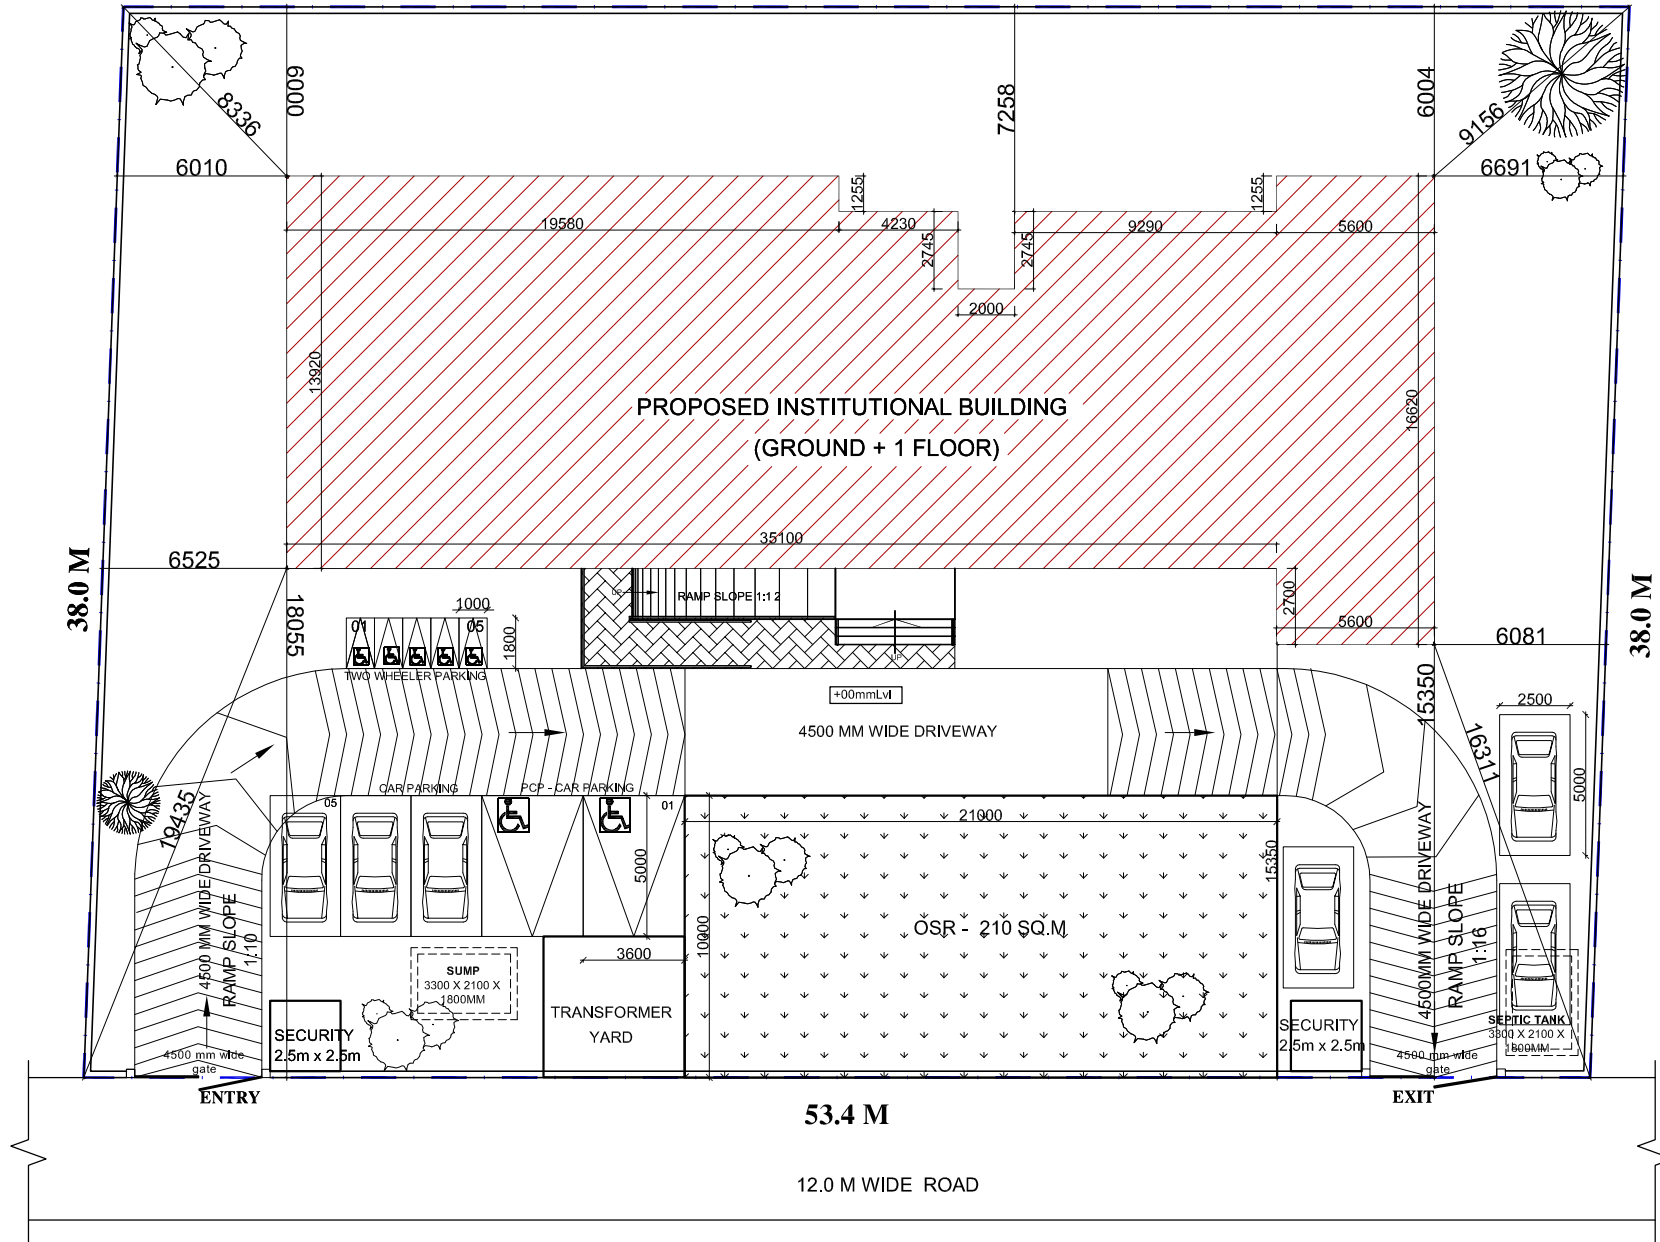

53.4 M

12.0 M WIDE ROAD

SITE PLAN

COPYRIGHT:

All rights reserved, this work is copyright and cannot be or copied in any form or by any means (graphic, electronic or reproduced mechanical including photocopying) without the written permission of nanda & associates. Any license, express or implied, to use the document for any purpose whatsoever is restricted to the terms of the agreement or implied agreement with nanda & associates

LEGEND:-

230MM THK BRICK WORK

R.C.C COLUMN

NORTH POINT :



AREA STATEMENT

PLOT AREA AS PER SITE - 2029 SQ.M

S.NO.	DESCRIPTION	AREA IN SQ.M	AREA IN SQ.FT
1	GROUND FLOOR	557.00	5996.00
2	FIRST FLOOR	360.00	3875.00
3	TERRACE FLOOR	44.00	474.00
TOTAL AREA		961.00	10345.00

CLIENT:

CANARA BANK CENTENARY
RURAL DEVELOPMENT TRUST(R)

PROJECT :

PROPOSED CONSTRUCTION OF CANARA
BANK'S RURAL SELF EMPLOYMENT
TRAINING INSTITUTE AT THENI ,
TAMILNADU.

DRAWING TITLE :

SITE PLAN

☐ SCHEMATIC DRAWING ☐ WORKING DRAWING

☒ TENDER DRAWING ☐ AS BUILT DRAWING

SCALE : N.T.S DATE : 14/12/2022 REV NO:

DRAWN BY : Divya CHECKED BY : Mani 00


JOB NO : 1852/17 DWG NO : ARC - TR - 02

ARCHITECT :

NANDA & ASSOCIATES
ARCHITECTS

NO.36, SARASWATHI ILLAM, JANAKIRAM COLONY MAIN RD,
JANAKIRAM COLONY., ARUMBAKKAM, CHENNAI - 600 106,
TELEPHONE:044-23637420,E-mail:nandaarchitects@gmail.com

NOTE : * ALL DIMENSIONS ARE IN MILLIMETRES

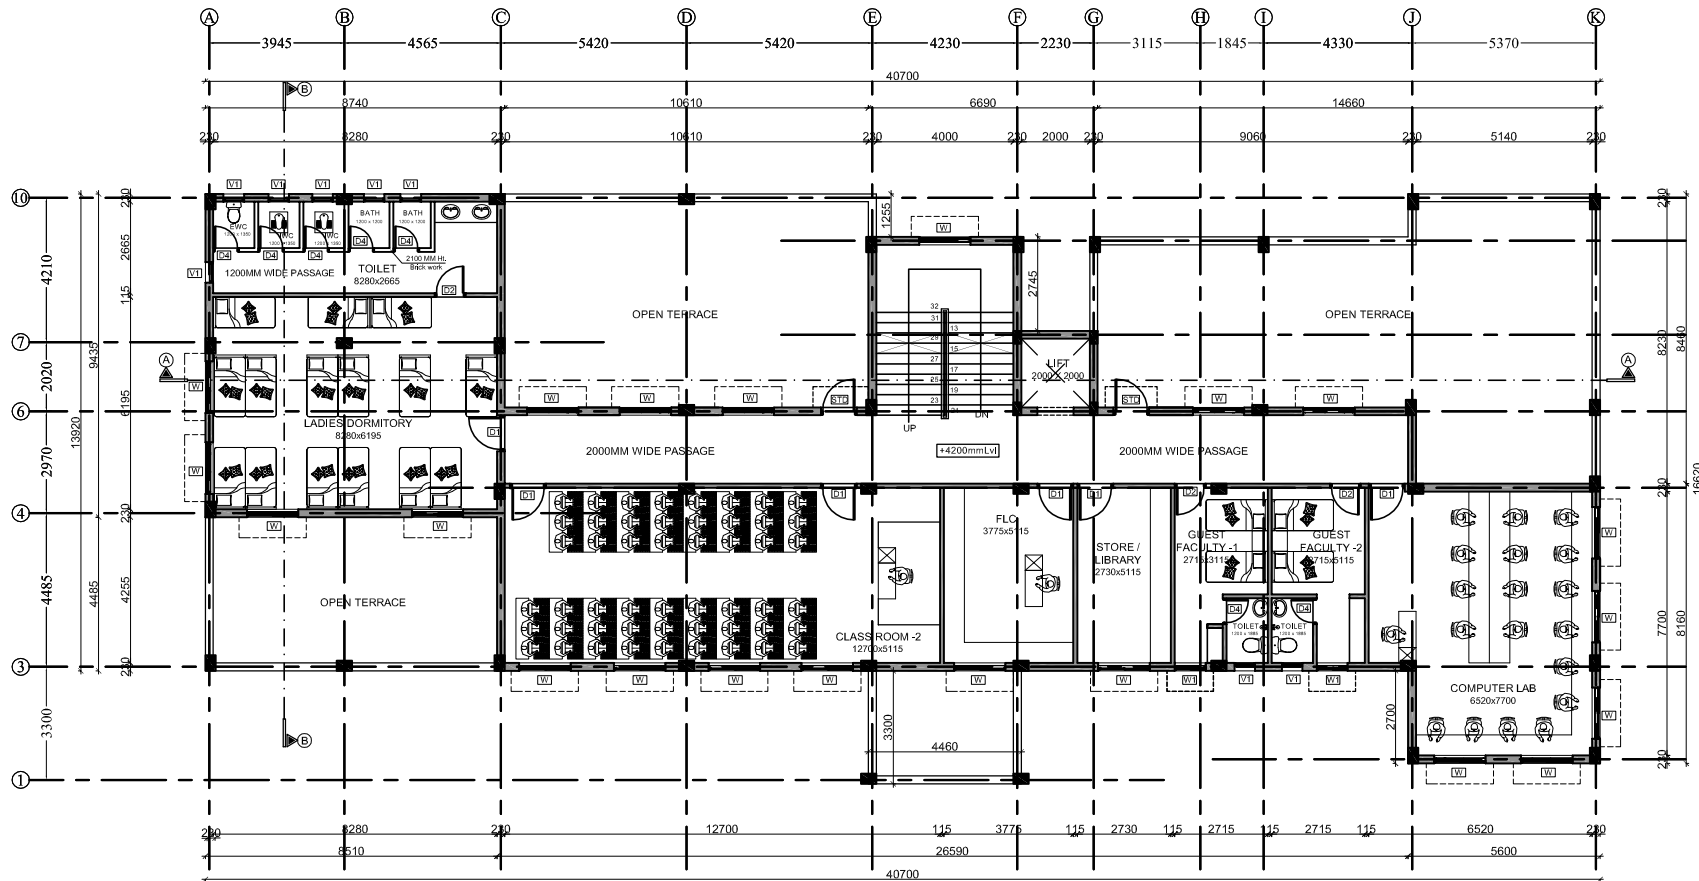

FIRST FLOOR PLAN

NOTES:-

1. ROOF HEIGHT 3300 ROOF TOP TO TOP
2. LINTEL HEIGHT 2100 .
3. SILL HEIGHT 750 .
4. WINDOW HEIGHT 1350 .

NOTE : * ALL DIMENSIONS ARE IN MILLIMETRES

COPYRIGHT:

All rights reserved, this work is copyright and cannot be or copied in any form or by any means (graphic, electronic or reproduced mechanical including photocopying) without the written permission of nanda & associates. Any license, express or implied, to use the document for any purpose whatsoever is restricted to the terms of the agreement or implied agreement with nanda & associates

LEGEND:-

- 230MM THK BRICK WORK
- R. C. C COLUMN

NORTH POINT :



SCHEDULE OF JOINERY

S.NO.	SYMBOL	DESCRIPTION	SIZE
1	MD	MAIN DOOR (GLASS)	1500X2100
2	DD	FLUSH DOOR	1500X2100
3	D1	FLUSH DOOR	1050X2100
4	D2	FLUSH DOOR	900X2100
5	D3	FLUSH DOOR	750X2100
6	D4	PVC DOOR	750X2100
7	SD	SLIDING DOOR	1000X2100
8	W	WINDOW	1500 x1350
9	W1	WINDOW	900X1350
10	KW	KITCHEN WINDOW	1500X1050
11	V	VENTILATOR	900X600
12	V1	VENTILATOR	600X600
13	GG	GRILL GATE	900X2100
14	RS	ROLLING SHUTTER	1500X2100
15	STD	STEEL DOOR	1050X2100

CLIENT:

CANARA BANK CENTENARY
RURAL DEVELOPMENT TRUST(R)

PROJECT :

PROPOSED CONSTRUCTION OF CANARA
BANK'S RURAL SELF EMPLOYMENT
TRAINING INSTITUTE AT THENI ,
TAMILNADU.

DRAWING TITLE :

FIRST FLOOR PLAN


- ☐ SCHEMATIC DRAWING
 ☐ WORKING DRAWING
☒ TENDER DRAWING
 ☐ AS BUILT DRAWING


SCALE : N.T.S	DATE : 14/12/2022	REV NO: 00
DRAWN BY : Divya	CHECKED BY : Mani	
JOB NO : 1852/17	DWG NO : ARC - TR - 04	

ARCHITECT :


NANDA & ASSOCIATES
ARCHITECTS

NO.36, SARASWATHI ILLAM, JANAKIRAM COLONY MAIN RD,
JANAKIRAM COLONY., ARUMBAKKAM, CHENNAI - 600 106.
TELEPHONE:044-23637420, E-mail:nandaarchitects@gmail.com

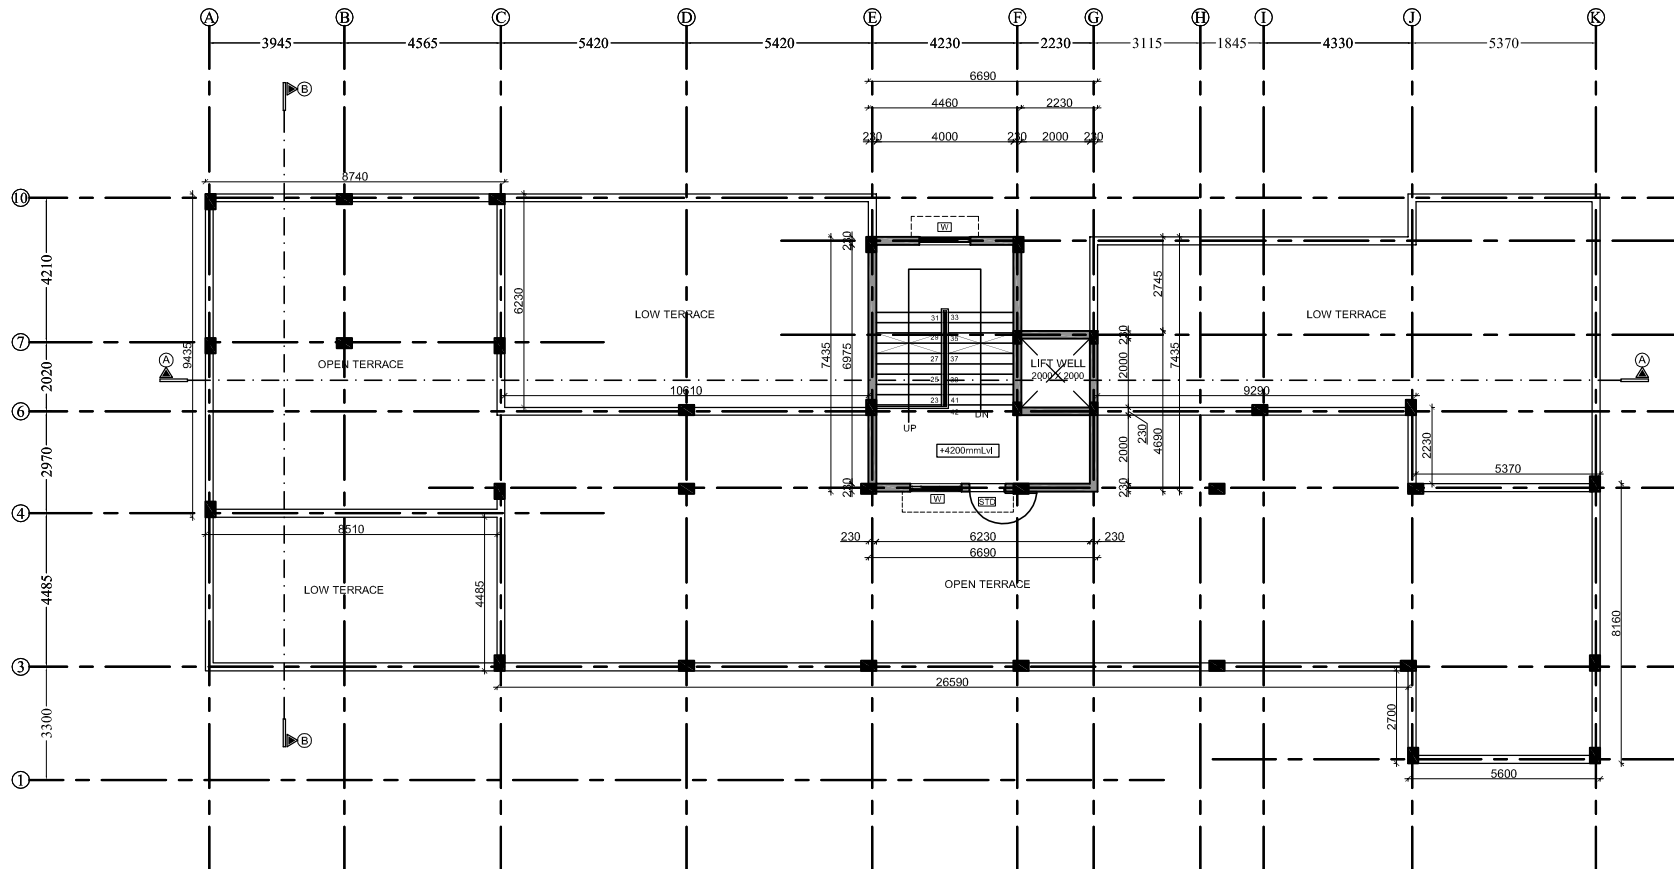

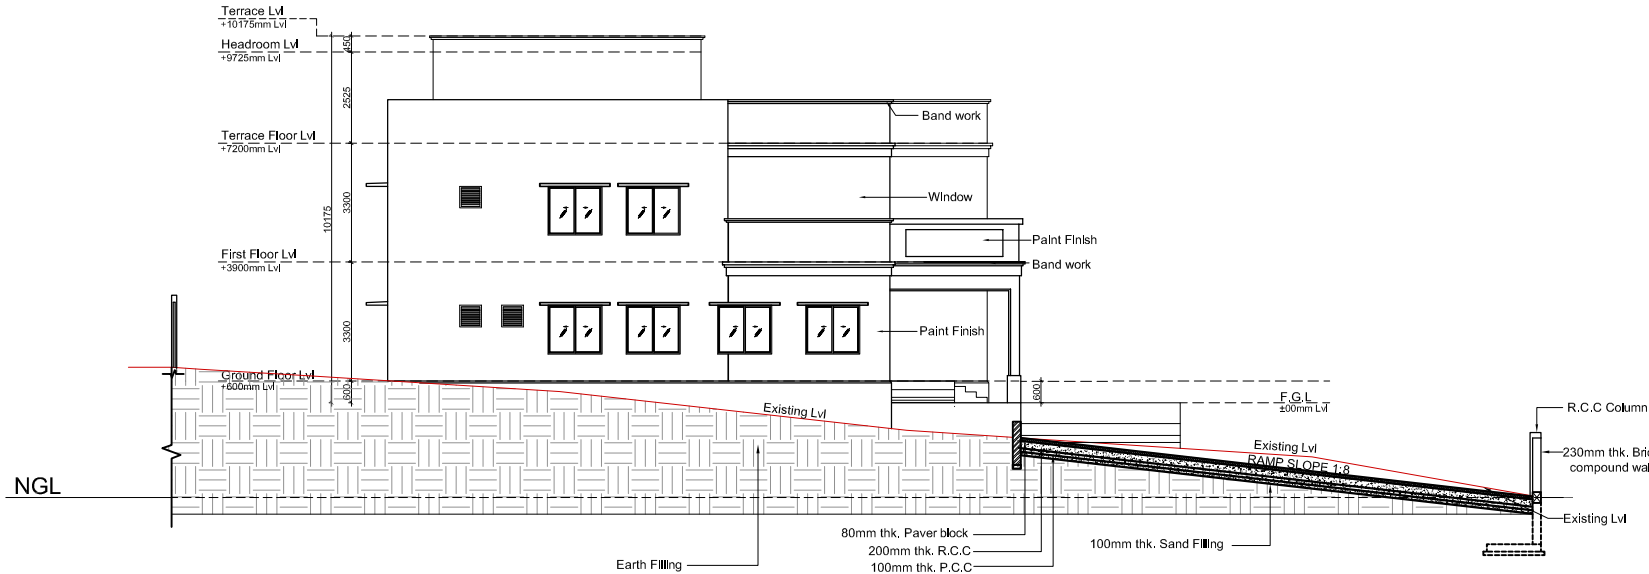

SOUTH SIDE ELEVATION - 2

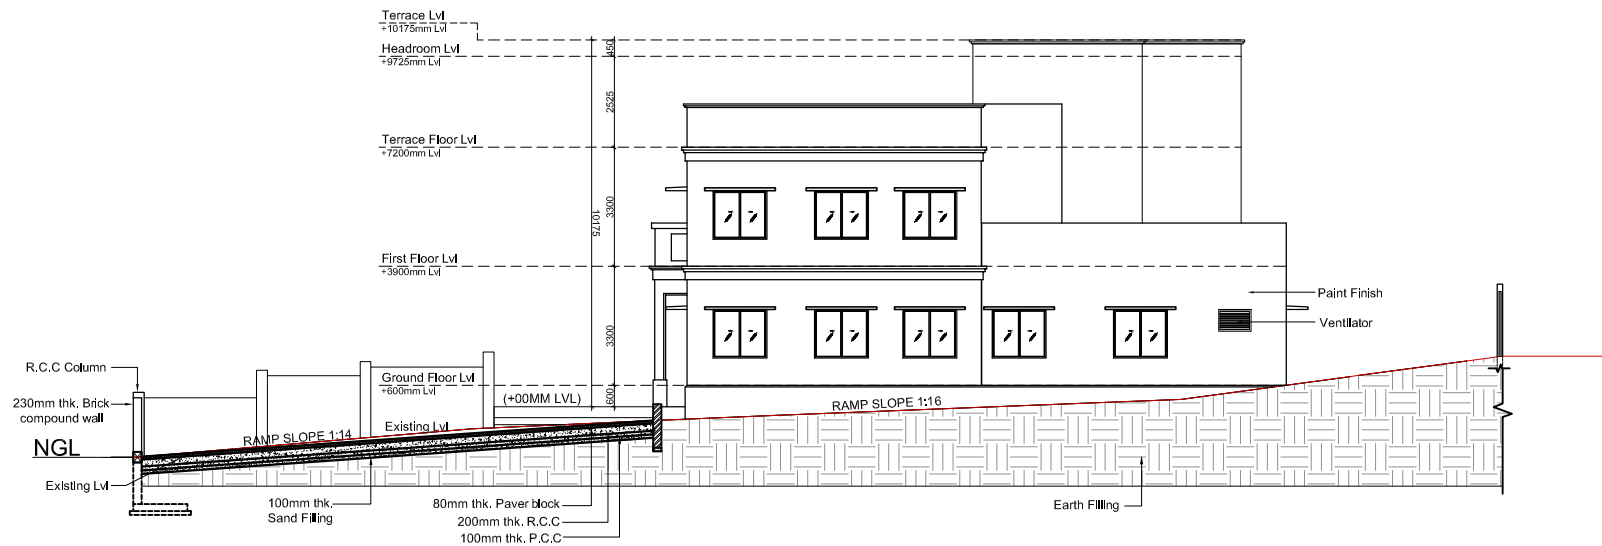


NORTH SIDE ELEVATION - 4

COPYRIGHT:
All rights reserved, this work is copyright and cannot be or copied in any form or by any means (graphic, electronic or reproduced mechanical including photocopying) without the written permission of nanda & associates. Any licence, express or implied, to use the document for any purpose whatsoever is restricted to the terms of the agreement or implied agreement with nanda & associates

LEGEND:-

- 230MM THK BRICK WORK
- R.C.C COLUMN

KEY PLAN:-

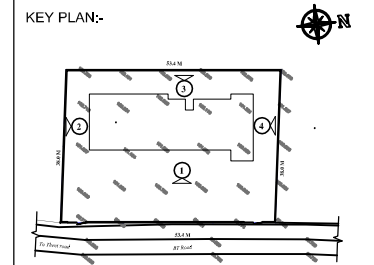

CLIENT:
CANARA BANK CENTENARY
RURAL DEVELOPMENT TRUST(R)

PROJECT :
PROPOSED CONSTRUCTION OF CANARA
BANK'S RURAL SELF EMPLOYMENT
TRAINING INSTITUTE AT THENI ,
TAMILNADU.


DRAWING TITLE :
ELEVATION WITH CONTOUR LEVELS

- ☐ SCHEMATIC DRAWING ☐ WORKING DRAWING
- ☒ TENDER DRAWING ☐ AS BUILT DRAWING


SCALE : N.T.S	DATE : 14/12/2022	REV NO:
DRAWN BY : Divya	CHECKED BY : Mani	00
JOB NO : 1852/17	DWG NO : ARC - TR - 06	

ARCHITECT :
NANDA & ASSOCIATES
ARCHITECTS
NO.36, SARASWATHI ILLAM, JANAKIRAM COLONY MAIN RD,
JANAKIRAM COLONY., ARUMBAKKAM., CHENNAI - 600 106,
TELEPHONE:044-23637420,E-mail:nandaarchitects@gmail.com

NOTE : * ALL DIMENSIONS ARE IN MILLIMETRES

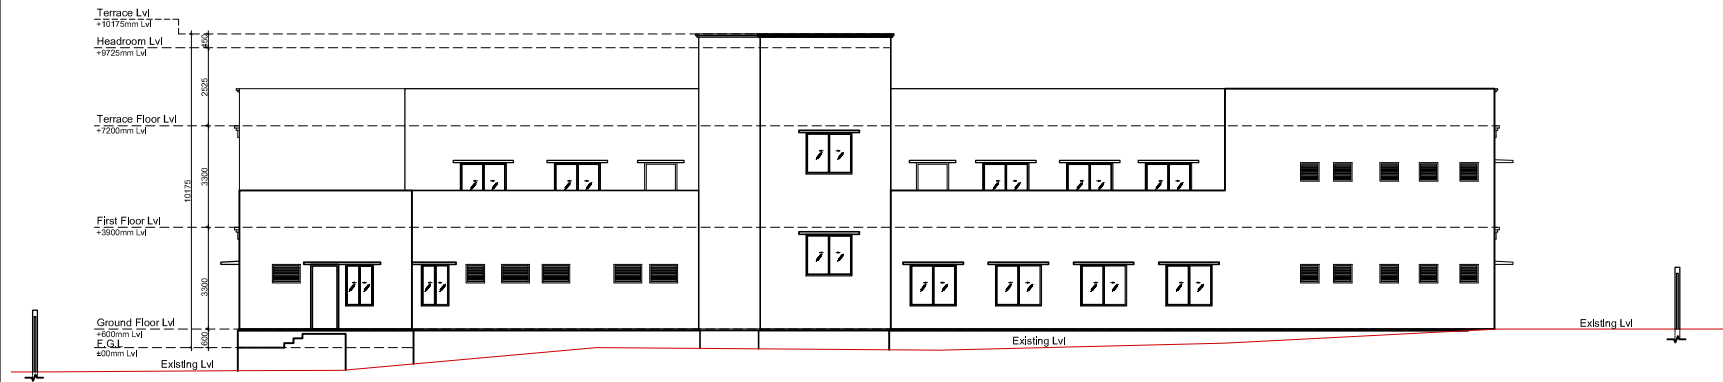

WEST SIDE ELEVATION - 3

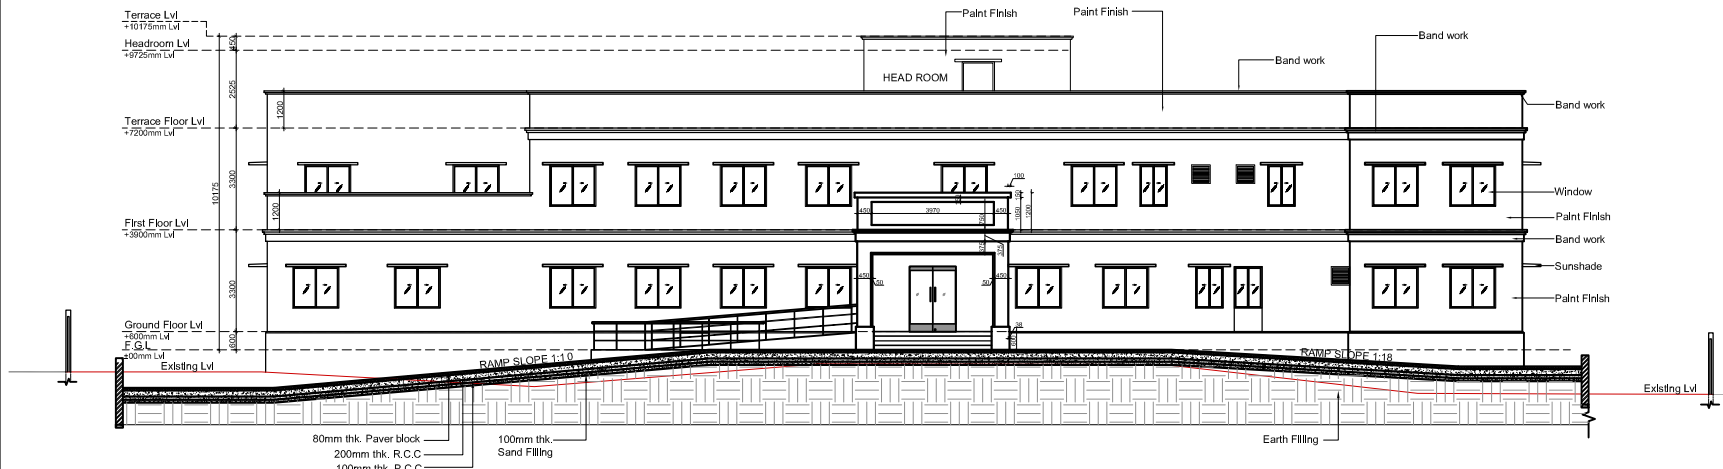

EAST SIDE ELEVATION -1


COPYRIGHT:

All rights reserved, this work is copyright and cannot be or copied in any form or by any means (graphic, electronic or reproduced mechanical including photocopying) without the written permission of nanda & associates. Any licence, express or implied, to use the document for any purpose whatsoever is restricted to the terms of the agreement or implied agreement with nanda & associates

LEGEND:-

- 230MM THK BRICK WORK
- R.C.C COLUMN

KEY PLAN:-

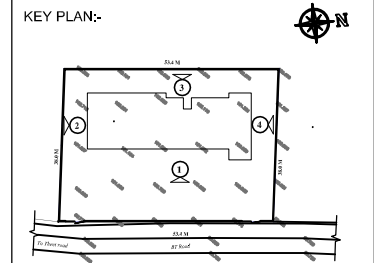

CLIENT:

CANARA BANK CENTENARY
RURAL DEVELOPMENT TRUST(R)

PROJECT :

PROPOSED CONSTRUCTION OF CANARA
BANK'S RURAL SELF EMPLOYMENT
TRAINING INSTITUTE AT THENI ,
TAMILNADU.

DRAWING TITLE :

ELEVATION WITH CONTOUR LEVELS

- ☐ SCHEMATIC DRAWING
- ☐ WORKING DRAWING
- ☒ TENDER DRAWING
- ☐ AS BUILT DRAWING

SCALE : N.T.S	DATE : 14/12/2022	REV NO: 00
DRAWN BY : Divya	CHECKED BY : Mani	
JOB NO : 1852/17	DWG NO : ARC - TR - 07	

ARCHITECT :

NANDA & ASSOCIATES
ARCHITECTS


NO.36, SARASWATHI ILLAM, JANAKIRAM COLONY MAIN RD,
JANAKIRAM COLONY., ARUMBAKKAM, CHENNAI - 600 106,
TELEPHONE:044-23637420,E-mail:nandaarchitects@gmail.com

NOTE : * ALL DIMENSIONS ARE IN MILLIMETRES


COPYRIGHT:
All rights reserved, this work is copyright and cannot be or copied in any form or by any means (graphic, electronic or reproduced mechanical including photocopying) without the written permission of nanda & associates. Any licence, express or implied, to use the document for any purpose whatsoever is restricted to the terms of the agreement or implied agreement with nanda & associates

LEGEND:-

- 230MM THK BRICK WORK
- R.C.C COLUMN

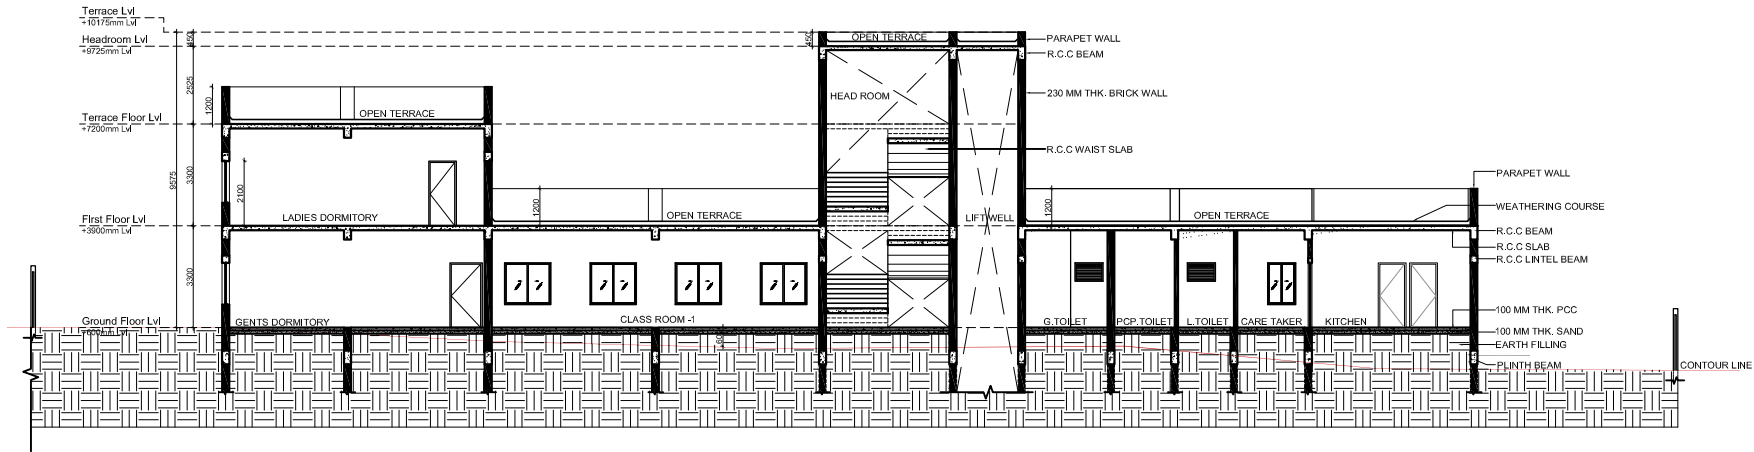

SECTION -AA

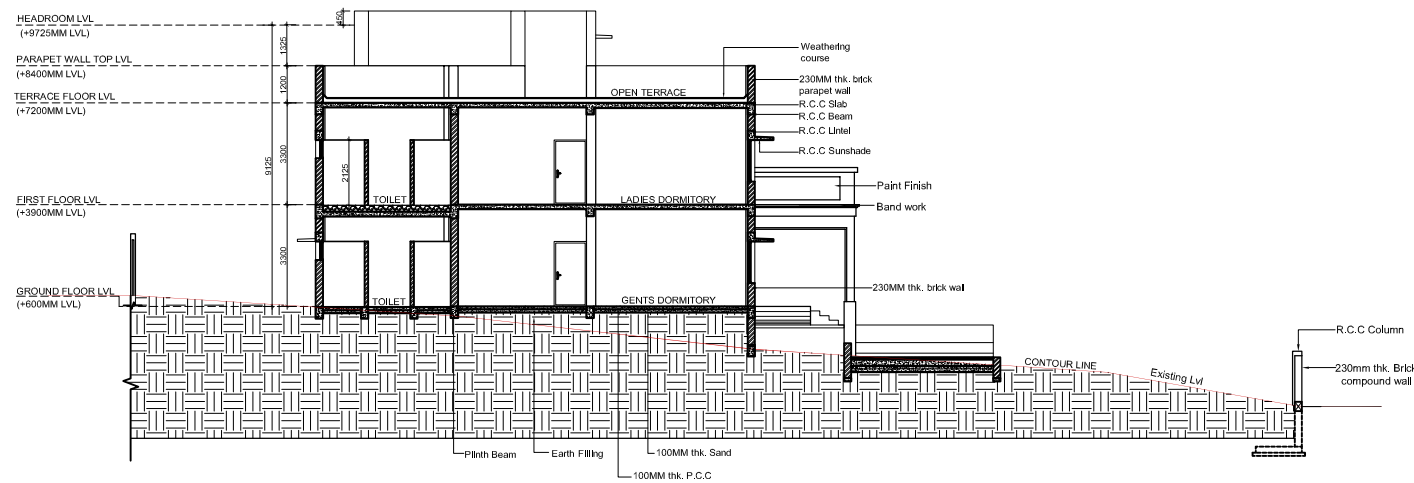

SECTION -BB

CLIENT:
CANARA BANK CENTENARY
RURAL DEVELOPMENT TRUST(R)

PROJECT :
PROPOSED CONSTRUCTION OF CANARA
BANK'S RURAL SELF EMPLOYMENT
TRAINING INSTITUTE AT THENI ,
TAMILNADU.

DRAWING TITLE :
SECTION WITH CONTOUR LEVELS

☐ SCHEMATIC DRAWING ☐ WORKING DRAWING
☒ TENDER DRAWING ☐ AS BUILT DRAWING


SCALE : N.T.S	DATE : 14/12/2022	REV NO: 00
DRAWN BY : Divya	CHECKED BY : Mani	
JOB NO : 1852/17	DWG NO : ARC - TR - 08	

ARCHITECT:


nanda & associates
ARCHITECTS

NO.36, SARASWATHI ILLAM, JANAKIRAM COLONY MAIN RD,
JANAKIRAM COLONY., ARUMBAKKAM., CHENNAI - 600 106.
TELEPHONE:044-23637420,E-mail:nandaarchitects@gmail.com


NOTE : * ALL DIMENSIONS ARE IN MILLIMETRES

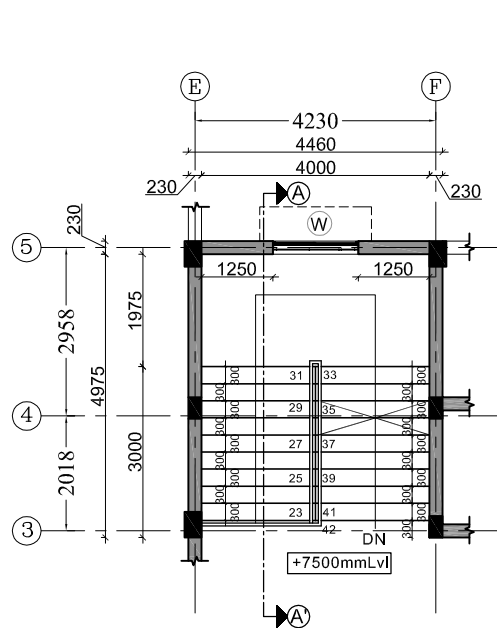


TERRACE FLOOR PLAN

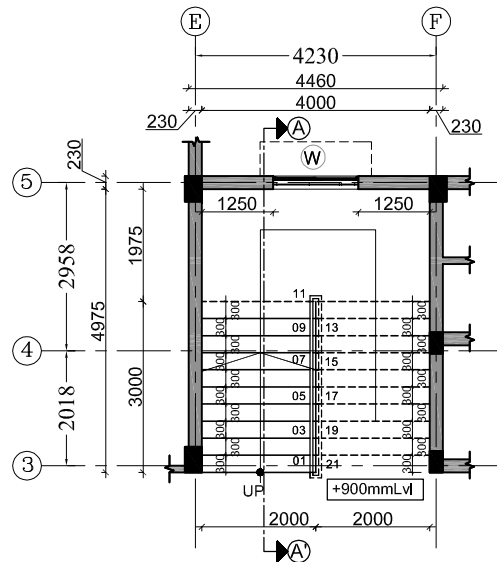

GROUND FLOOR PLAN

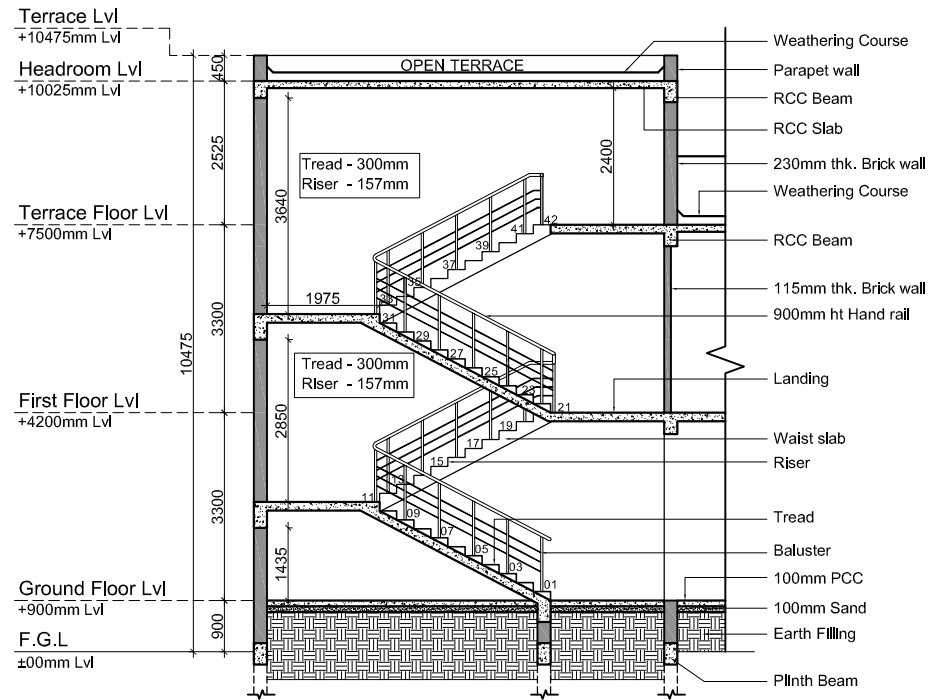

SECTION -AA'

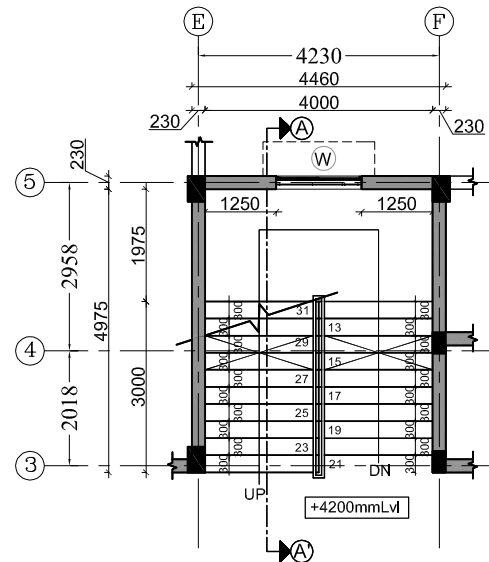

FIRST FLOOR PLAN

COPYRIGHT:
All rights reserved, this work is copyright and cannot be or copied in any form or by any means (graphic, electronic or reproduced mechanical including photocopying) without the written permission of nanda & associates. Any licence, express or implied, to use the document for any purpose whatsoever is restricted to the terms of the agreement or implied agreement with nanda & associates

LEGEND:-

230MM THK BRICK WORK
R.C.C COLUMN

NORTH POINT :



CLIENT:
CANARA BANK CENTENARY
RURAL DEVELOPMENT TRUST(R)

PROJECT :
PROPOSED CONSTRUCTION OF CANARA
BANK'S RURAL SELF EMPLOYMENT
TRAINING INSTITUTE AT THENI ,
TAMILNADU.

DRAWING TITLE :
STAIRCASE DETAIL

☐ SCHEMATIC DRAWING ☐ WORKING DRAWING
☒ TENDER DRAWING ☐ AS BUILT DRAWING


SCALE : N.T.S DATE : 14/12/2022 REV NO:
DRAWN BY : Divya CHECKED BY : Mani 00
JOB NO : 1852/17 DWG NO : ARC - TR - 09

ARCHITECT :


NANDA & ASSOCIATES
ARCHITECTS

NO.36, SARASWATHI ILLAM, JANAKIRAM COLONY MAIN RD,
JANAKIRAM COLONY., ARUMBAKKAM, CHENNAI - 600 106,
TELEPHONE:044-23637420,E-mail:nandaarchitects@gmail.com


NOTE : * ALL DIMENSIONS ARE IN MILLIMETRES

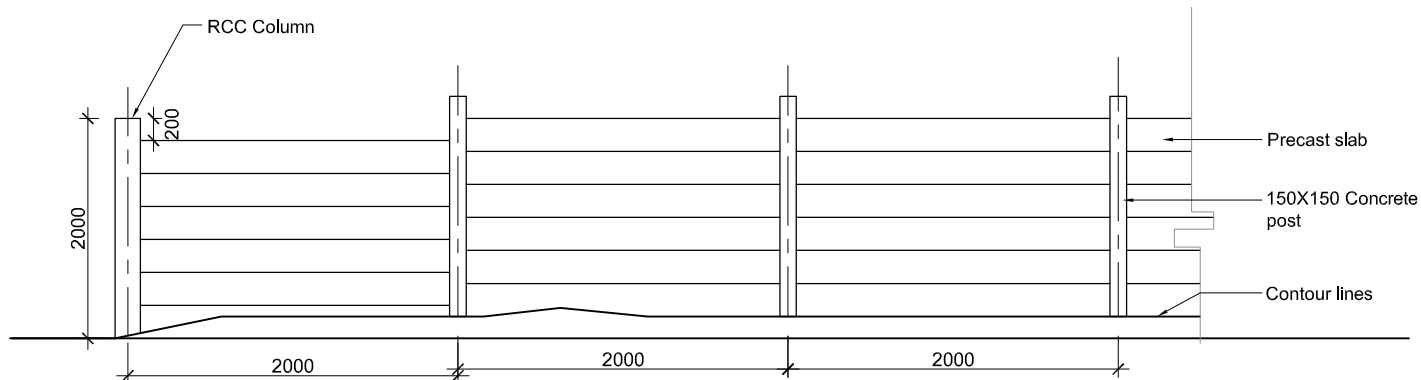


PRECAST SLAB WALL (OTHER SIDES)

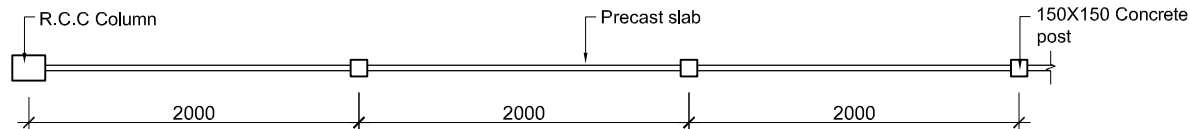

PLAN OF COMPOUND WALL

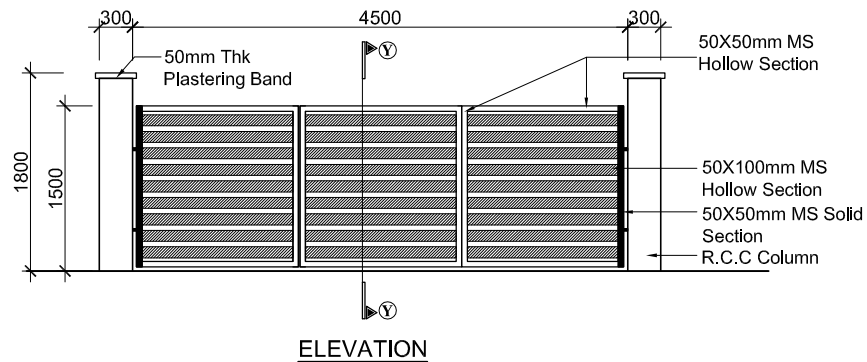


ELEVATION

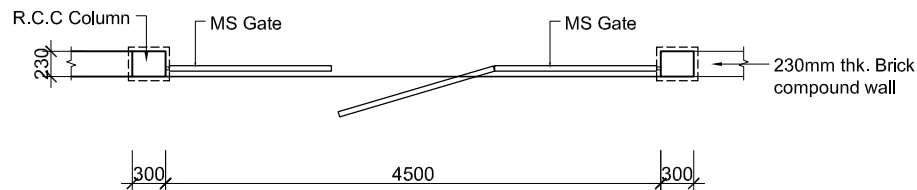

GATE PLAN

FRONT GATE WITH COPMPOUND BRICK MASONRY WALL DETAIL

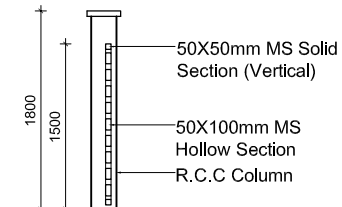

SECTION Y

COPYRIGHT:

All rights reserved, this work is copyright and cannot be or copied in any form or by any means (graphic, electronic or reproduced mechanical including photocopying) without the written permission of nanda & associates. Any licence, express or implied, to use the document for any purpose whatsoever is restricted to the terms of the agreement or implied agreement with nanda & associates

LEGEND:-

230MM THK BRICK WORK

R.C.C COLUMN

NORTH POINT :



CLIENT:

CANARA BANK CENTENARY
RURAL DEVELOPMENT TRUST(R)

PROJECT :

PROPOSED CONSTRUCTION OF CANARA
BANK'S RURAL SELF EMPLOYMENT
TRAINING INSTITUTE AT THENI ,
TAMILNADU.

DRAWING TITLE :

COMPOUND GATE

☐ SCHEMATIC DRAWING ☐ WORKING DRAWING

☒ TENDER DRAWING ☐ AS BUILT DRAWING

SCALE : N.T.S DATE : 14/12/2022 REV NO:

DRAWN BY : Divya CHECKED BY : Mani 00

JOB NO : 1852/17 DWG NO : ARC - TR - 10

ARCHITECT :

NANDA & ASSOCIATES
ARCHITECTS





NO.36, SARASWATHI ILLAM, JANAKIRAM COLONY MAIN RD,
JANAKIRAM COLONY., ARUMBAKKAM., CHENNAI - 600 106,
TELEPHONE:044-23637420,E-mail:nandaarchitects@gmail.com

NOTE : * ALL DIMENSIONS ARE IN MILLIMETRES

COPYRIGHT:
All rights reserved, this work is copyright and cannot be or copied in any form or by any means (graphic, electronic or reproduced mechanical including photocopying) without the written permission of nanda & associates. Any licence, express or implied, to use the document for any purpose whatsoever is restricted to the terms of the agreement or implied agreement with nanda & associates

SCHEDULE OF JOINERY

S.NO.	SYMBOL	DESCRIPTION	SIZE
1	MD	MAIN DOOR (GLASS)	1500X2100
2	DD	FLUSH DOOR	1500X2100
3	D1	FLUSH DOOR	1050X2100
4	D2	FLUSH DOOR	900X2100
5	D3	FLUSH DOOR	750X2100
6	D4	PVC DOOR	750X2100
7	SD	SLIDING DOOR	1000X2100
8	W	WINDOW	1500 x 1350
9	WI	WINDOW	900X1350
10	KW	KITCHEN WINDOW	1500x1050
11	V	VENTILATOR	900X600
12	V1	VENTILATOR	600X600
13	GG	GRILL GATE	900X2100
14	RS	ROLLING SHUTTER	1500X2100
15	STD	STEEL DOOR	1050X2100

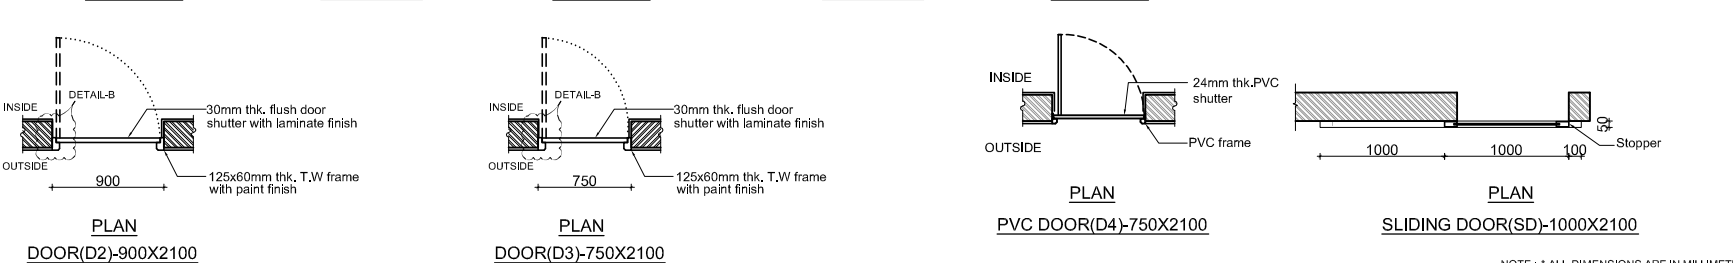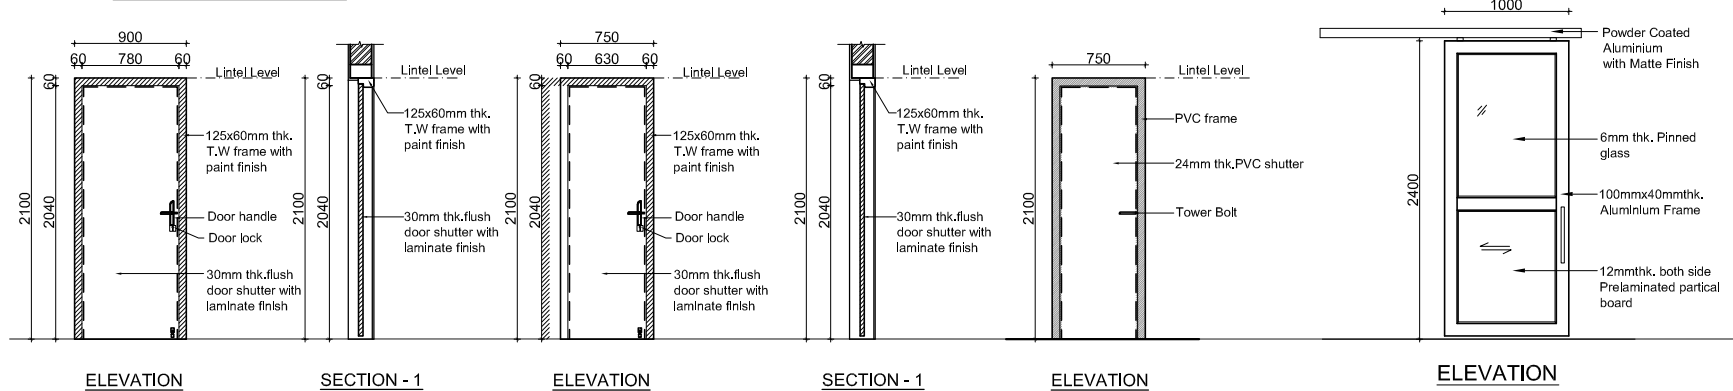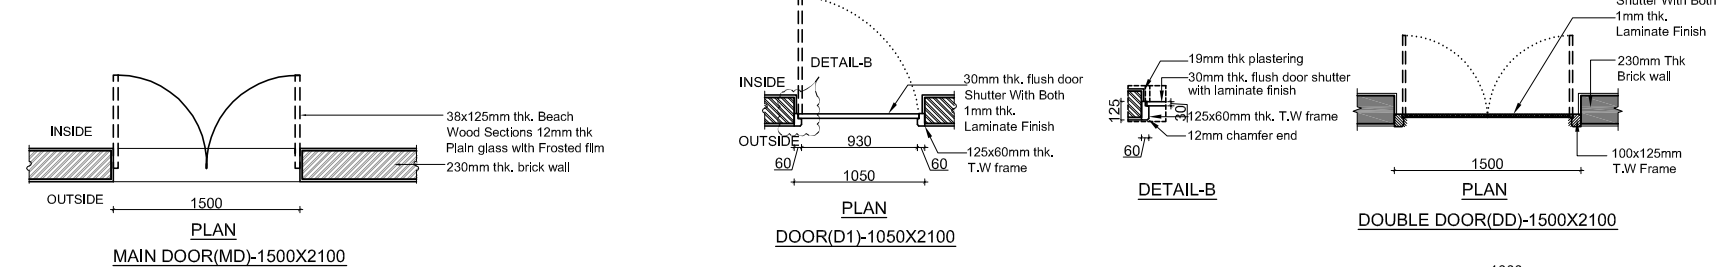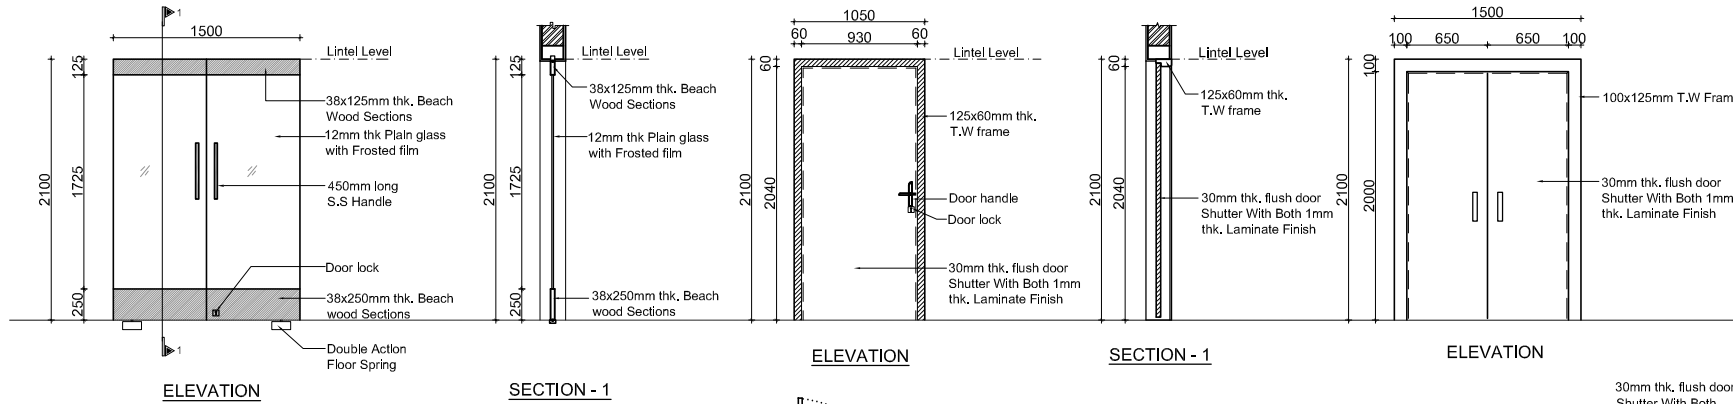

CLIENT:
CANARA BANK CENTENARY
RURAL DEVELOPMENT TRUST(R)

PROJECT :
PROPOSED CONSTRUCTION OF CANARA
BANK'S RURAL SELF EMPLOYMENT
TRAINING INSTITUTE AT THENI ,
TAMILNADU.


DRAWING TITLE :
JOINERY DETAIL (DOORS)

☐ SCHEMATIC DRAWING ☐ WORKING DRAWING
☒ TENDER DRAWING ☐ AS BUILT DRAWING


SCALE : N.T.S DATE : 14/12/2022 REV NO: 00
DRAWN BY : Divya CHECKED BY : Mani
JOB NO : 185217 DWG NO : ARC - TR - 11

ARCHTCT:
NANDA & ASSOCIATES ARCHITECTS
NO.36, SARASWATHI ILLAM, JANAKIRAM COLONY MAIN RD,
JANAKIRAM COLONY., ARUMBAKKAM, CHENNAI - 600 106,
TELEPHONE:044-23637420,E-mail:nandaarchitects@gmail.com

NOTE : * ALL DIMENSIONS ARE IN MILLIMETRES

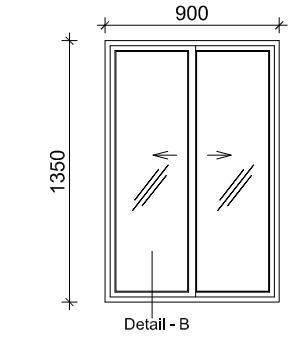


ELEVATION

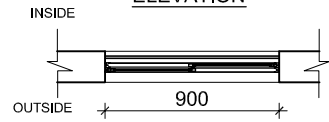


PLAN

SLIDING WINDOW - W1
(900X1350)
(two track sliding)

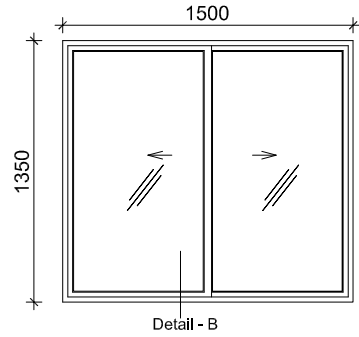


ELEVATION

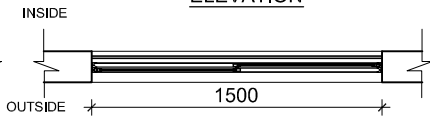


PLAN

SLIDING WINDOW - W
(1500X1350)
(two track sliding)

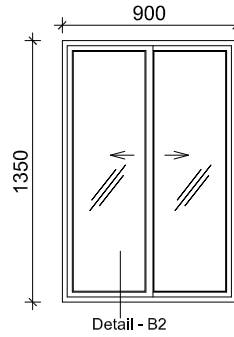


ELEVATION

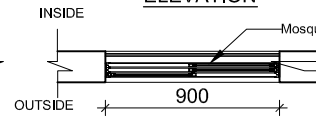


PLAN

SLIDING WINDOW - W1
(900X1350)
(three track sliding)

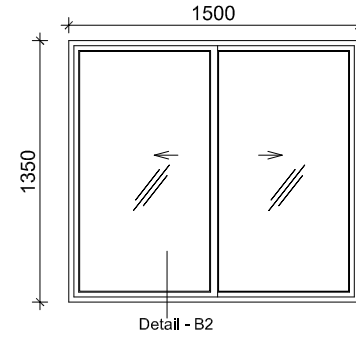

ELEVATION

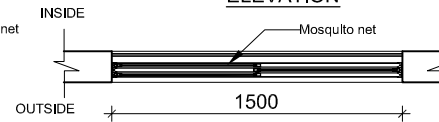


PLAN


SLIDING WINDOW - W
(1500X1350)
(three track sliding)



DETAIL-B2

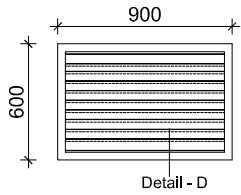


ELEVATION

 


PLAN

VENTILATOR - V
(900X600)

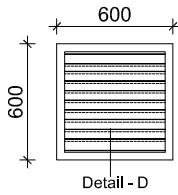


ELEVATION

 


PLAN


VENTILATOR - V1
(600X600)

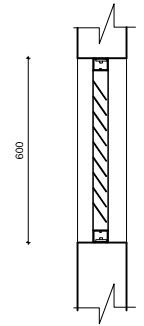

DETAIL-D

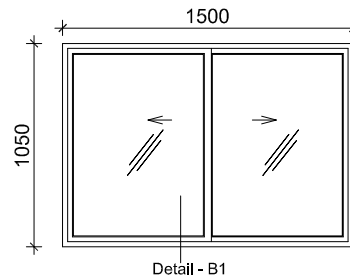


ELEVATION

 


PLAN

SLIDING WINDOW - KW
(1500X1050)

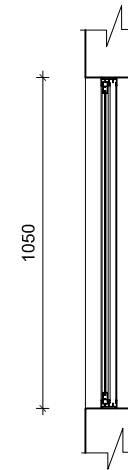

DETAIL-B1

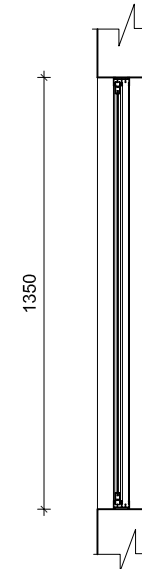

DETAIL-B

COPYRIGHT:
All rights reserved, this work is copyright and cannot be or copied in any form or by any means (graphic, electronic or reproduced mechanical including photocopying) without the written permission of nanda & associates. Any licence, express or implied, to use the document for any purpose whatsoever is restricted to the terms of the agreement or implied agreement with nanda & associates

SCHEDULE OF JOINERY

S.NO.	SYMBOL	DESCRIPTION	SIZE
1	MD	MAIN DOOR (GLASS)	1500X2100
2	DD	FLUSH DOOR	1500X2100
3	D1	FLUSH DOOR	1050X2100
4	D2	FLUSH DOOR	900X2100
5	D3	FLUSH DOOR	750X2100
6	D4	PVC DOOR	750X2100
7	SD	SLIDING DOOR	1000x2100
8	W	WINDOW	1500 x1350
9	W1	WINDOW	900X1350
10	KW	KITCHEN WINDOW	1500x1050
11	V	VENTILATOR	900X600
12	V1	VENTILATOR	600X600
13	GG	GRILL GATE	900X2100
14	RS	ROLLING SHUTTER	1500X2100
15	STD	STEEL DOOR	1050X2100

CLIENT:
CANARA BANK CENTENARY
RURAL DEVELOPMENT TRUST(R)

PROJECT :
PROPOSED CONSTRUCTION OF CANARA
BANK'S RURAL SELF EMPLOYMENT
TRAINING INSTITUTE AT THENI ,
TAMILNADU.

DRAWING TITLE :
JOINERY DETAIL (DOORS)

☐ SCHEMATIC DRAWING ☐ WORKING DRAWING

☒ TENDER DRAWING ☐ AS BUILT DRAWING


SCALE : N.T.S DATE : 14/12/2022 REV NO: 00

DRAWN BY : Divya CHECKED BY : Mani


JOB NO : 1852/17 DWG NO : ARC - TR - 12

ARCHITECT :
NANDA & ASSOCIATES
ARCHITECTS
NO.36, SARASWATHI ILLAM, JANAKIRAM COLONY MAIN RD,
JANAKIRAM COLONY., ARUMBAKKAM., CHENNAI - 600 106,
TELEPHONE:044-23637420,E-mail:nandaarchitects@gmail.com


NOTE : * ALL DIMENSIONS ARE IN MILLIMETRES

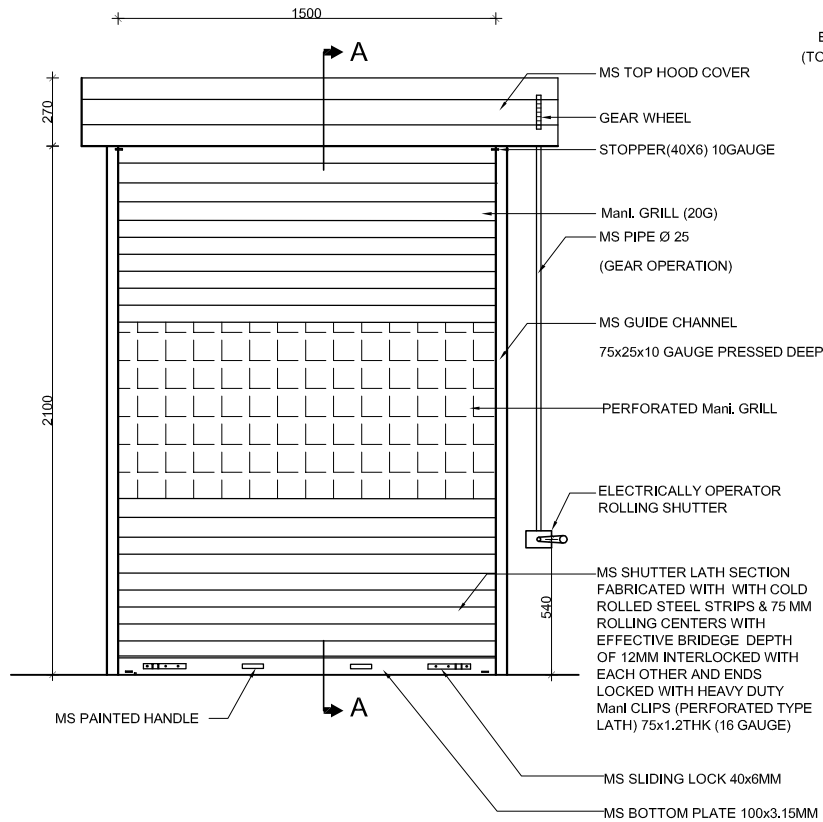

**ELEVATION OF ROLLING SHUTTER - RS
STEEL ROLLING SHUTTER**

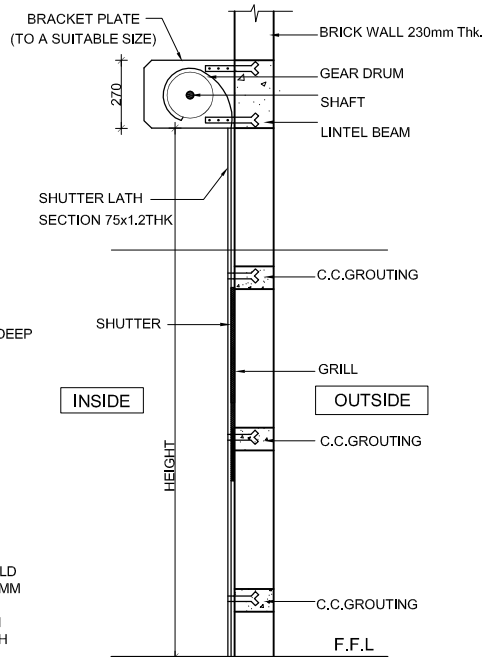

SECTION AT A-A

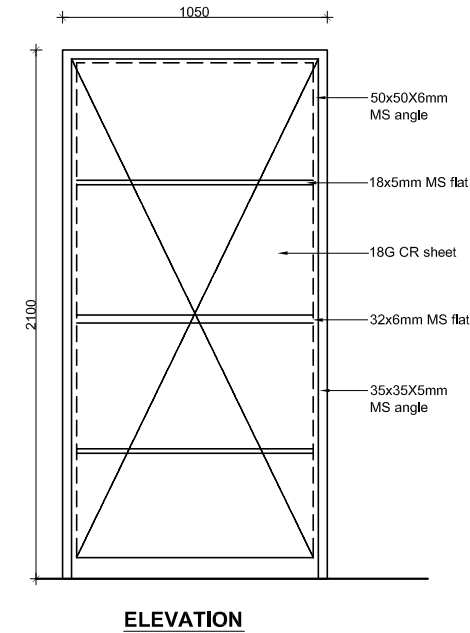

**PLAN
STEEL DOOR(STD)-1050X2100**

COPYRIGHT:
All rights reserved, this work is copyright and cannot be or copied in any form or by any means (graphic, electronic or reproduced mechanical including photocopying) without the written permission of nanda & associates. Any licence, express or implied, to use the document for any purpose whatsoever is restricted to the terms of the agreement or implied agreement with nanda & associates

SCHEDULE OF JOINERY

S.NO.	SYMBOL	DESCRIPTION	SIZE
1	MD	MAIN DOOR (GLASS)	1500X2100
2	DD	FLUSH DOOR	1500X2100
3	D1	FLUSH DOOR	1050X2100
4	D2	FLUSH DOOR	900X2100
5	D3	FLUSH DOOR	750X2100
6	D4	PVC DOOR	750X2100
7	SD	SLIDING DOOR	1000x2100
8	W	WINDOW	1500 x1350
9	W1	WINDOW	900X1350
10	KW	KITCHEN WINDOW	1500x1050
11	V	VENTILATOR	900X600
12	V1	VENTILATOR	600X600
13	GG	GRILL GATE	900X2100
14	RS	ROLLING SHUTTER	1500X2100
15	STD	STEEL DOOR	1050X2100

CLIENT:
CANARA BANK CENTENARY
RURAL DEVELOPMENT TRUST(R)

PROJECT :
PROPOSED CONSTRUCTION OF CANARA
BANK'S RURAL SELF EMPLOYMENT
TRAINING INSTITUTE AT THENI ,
TAMILNADU.


DRAWING TITLE :
JOINERY DETAIL (DOORS)

☐ SCHEMATIC DRAWING ☐ WORKING DRAWING
☒ TENDER DRAWING ☐ AS BUILT DRAWING


SCALE : N.T.S DATE : 14/12/2022 REV NO:
DRAWN BY : Divya CHECKED BY : Mani 00
JOB NO : 1852/17 DWG NO : ARC - TR - 13

ARCHITECT :
NANDA & ASSOCIATES
ARCHITECTS
NO.36, SARASWATHI ILLAM, JANAKIRAM COLONY MAIN RD,
JANAKIRAM COLONY., ARUMBAKKAM., CHENNAI - 600 106,
TELEPHONE:044-23637420,E-mail:nandaarchitects@gmail.com


NOTE : * ALL DIMENSIONS ARE IN MILLIMETRES

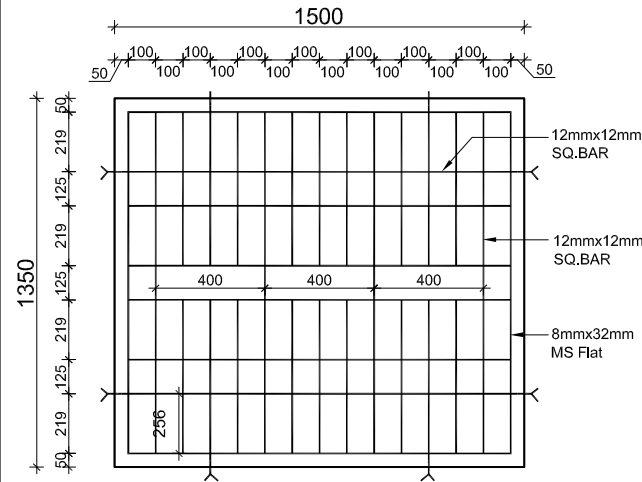


SLIDING WINDOW - W
(1500X1350)

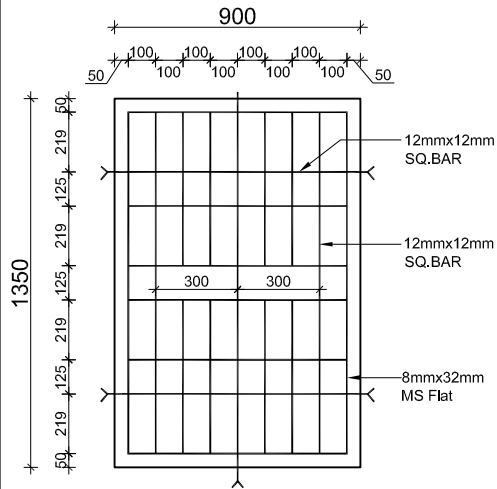


SLIDING WINDOW - W1
(900X1350)

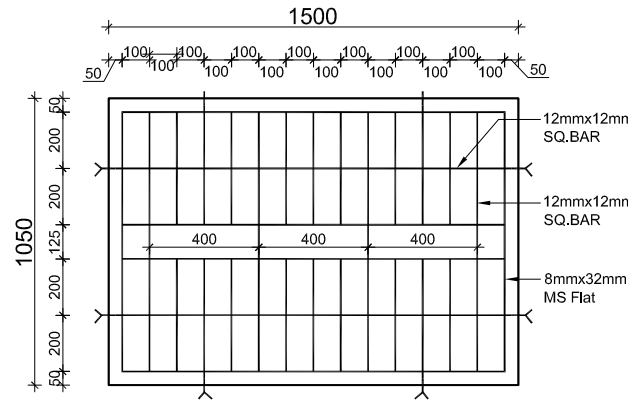


SLIDING WINDOW - KW
(1500X1050)

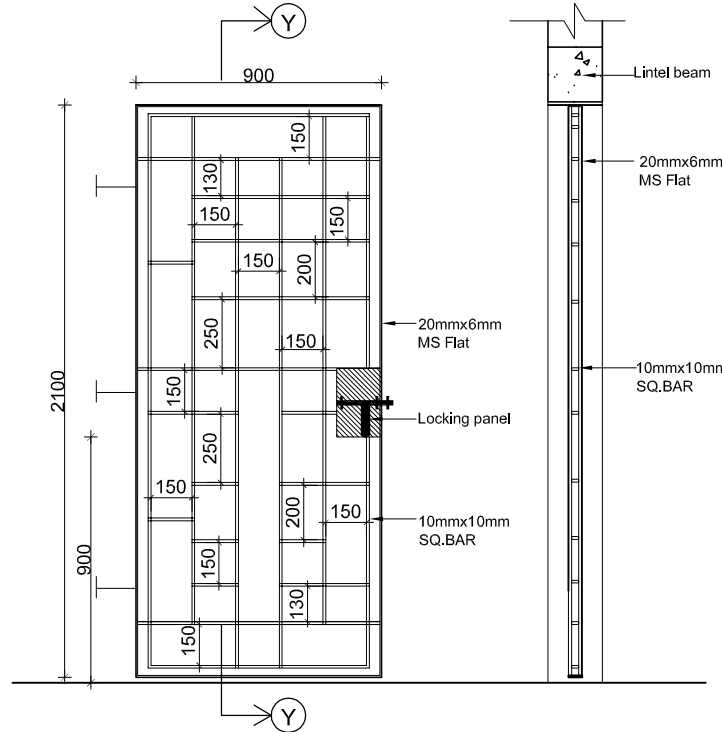


GRILL GATE - GG
(900X2100)

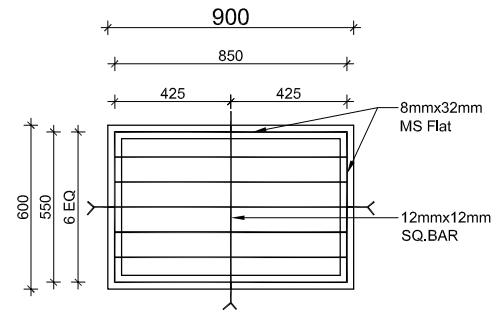

VENTILATOR - V
(900X600)

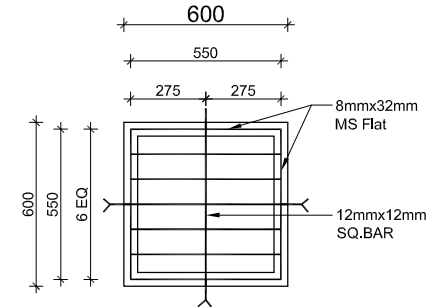

VENTILATOR - V1
(600X600)

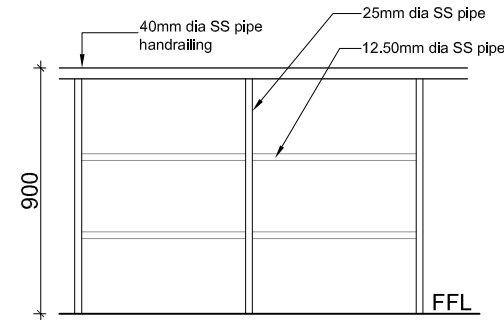

TYPICAL HANRAILING DETAIL
FOR RAMP, ENT. SEPS, STAIRCASE.

COPYRIGHT:
All rights reserved, this work is copyright and cannot be or copied in any form or by any means (graphic, electronic or reproduced mechanical including photocopying) without the written permission of nanda & associates. Any licence, express or implied, to use the document for any purpose whatsoever is restricted to the terms of the agreement or implied agreement with nanda & associates

SCHEDULE OF JOINERY

S.NO.	SYMBOL	DESCRIPTION	SIZE
1	MD	MAIN DOOR (GLASS)	1500X2100
2	DD	FLUSH DOOR	1500X2100
3	D1	FLUSH DOOR	1050X2100
4	D2	FLUSH DOOR	900X2100
5	D3	FLUSH DOOR	750X2100
6	D4	PVC DOOR	750X2100
7	SD	SLIDING DOOR	1000x2100
8	W	WINDOW	1500 x1350
9	W1	WINDOW	900X1350
10	KW	KITCHEN WINDOW	1500x1050
11	V	VENTILATOR	900X600
12	V1	VENTILATOR	600X600
13	GG	GRILL GATE	900X2100
14	RS	ROLLING SHUTTER	1500X2100
15	STD	STEEL DOOR	1050X2100

CLIENT:
CANARA BANK CENTENARY
RURAL DEVELOPMENT TRUST(R)

PROJECT :
PROPOSED CONSTRUCTION OF CANARA
BANK'S RURAL SELF EMPLOYMENT
TRAINING INSTITUTE AT THENI ,
TAMILNADU.


DRAWING TITLE :
JOINERY DETAIL (DOORS)

☐ SCHEMATIC DRAWING ☐ WORKING DRAWING
☒ TENDER DRAWING ☐ AS BUILT DRAWING


SCALE : : N.T.S **DATE :** : 14/12/2022 **REV NO:**
DRAWN BY : Divya **CHECKED BY :** Mani **00**
JOB NO : : 1852/17 **DWG NO :** : ARC - TR - 14

ARCHITECT :
NANDA & ASSOCIATES
ARCHITECTS
NO.36, SARASWATHI ILLAM, JANAKIRAM COLONY MAIN RD,
JANAKIRAM COLONY., ARUMBAKKAM., CHENNAI - 600 106.
TELEPHONE:044-23637420, E-mail:nandaarchitects@gmail.com

NOTE : * ALL DIMENSIONS ARE IN MILLIMETRES

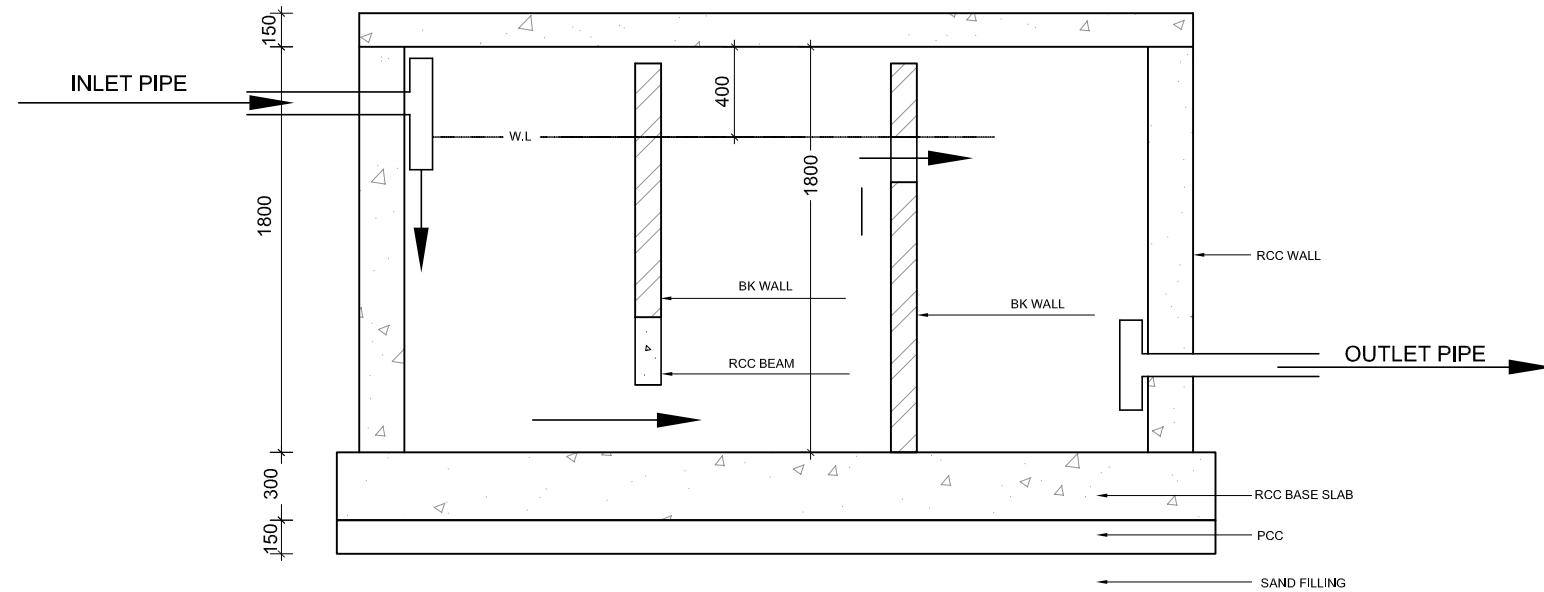

SECTION X X

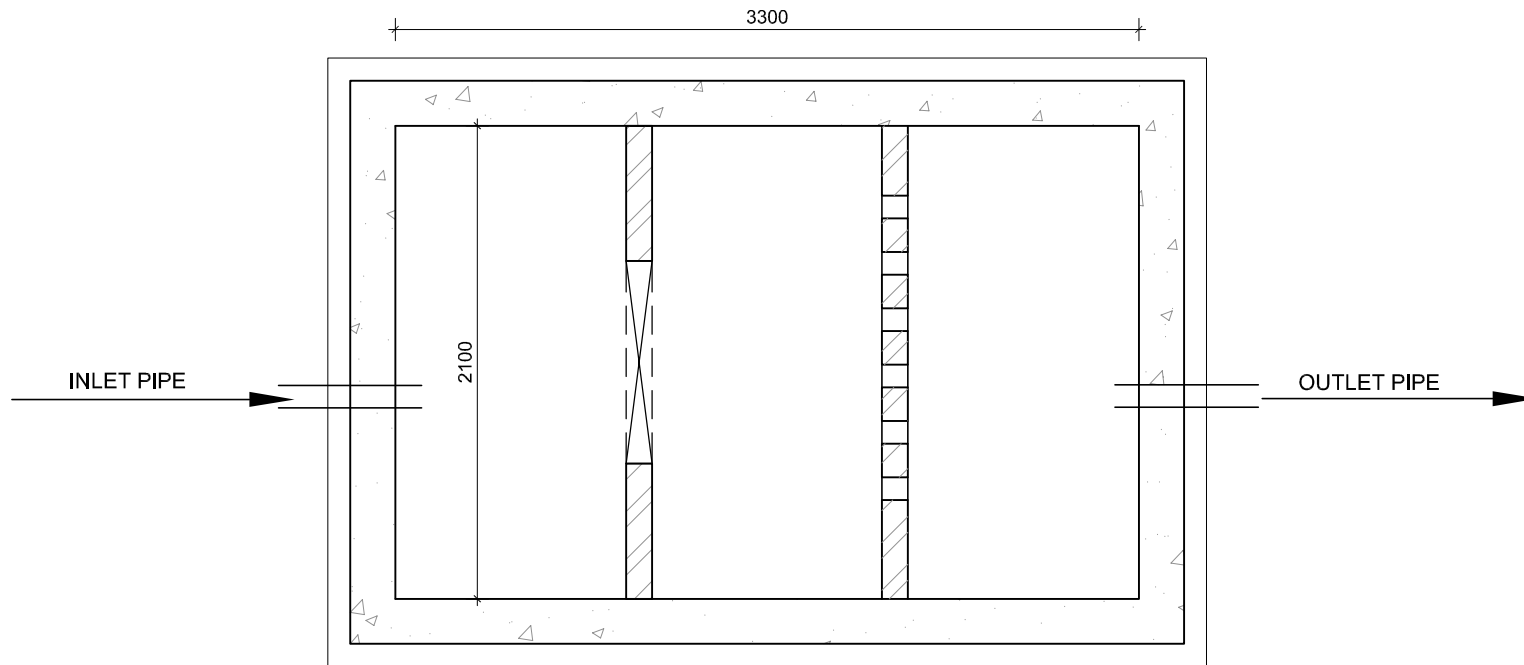

PLAN OF SEPTIC TANK
3300 x 2100 x 1800
(10,000 LITERS CAPACITY)

NOTE : * ALL DIMENSIONS ARE IN MILLIMETRES

COPYRIGHT:
All rights reserved, this work is copyright and cannot be or copied in any form or by any means (graphic, electronic or reproduced mechanical including photocopying) without the written permission of nanda & associates. Any license, express or implied to use the document for any purpose whatsoever is restricted to the terms of the agreement or implied agreement with nanda & associates.

REV.	DESCRIPTION	DATE	BY	DRN.
------	-------------	------	----	------

CLIENT:
CANARA BANK CENTENARY
RURAL DEVELOPMENT TRUST(R)


PROJECT :
PROPOSED CONSTRUCTION OF CANARA
BANK'S RURAL SELF EMPLOYMENT
TRAINING INSTITUTE AT THENI,
TAMILNADU.

DRAWING TITLE :
SEPTIC TANK DETAIL


☐ SCHEMATIC DRAWING ☐ WORKING DRAWING
☒ TENDER DRAWING ☐ AS BUILT DRAWING

SCALE : N.T.S	DATE : 14/12/2022	REV NO:
DRAWN BY : Mani	CHECKED BY : M.S	01
JOB NO : 1852/17	DWG NO : ARC - TR - 15	

ARCHITECT:
N&A NANDA & ASSOCIATES ARCHITECTS
NO.36, SARASWATHI ILLAM, JANAKIRAM COLONY MAIN RD,
JANAKIRAM COLONY., ARUMBAKKAM., CHENNAI - 600 106.
TELEPHONE:044-23637420, E-mail:nandaarchitects@gmail.com

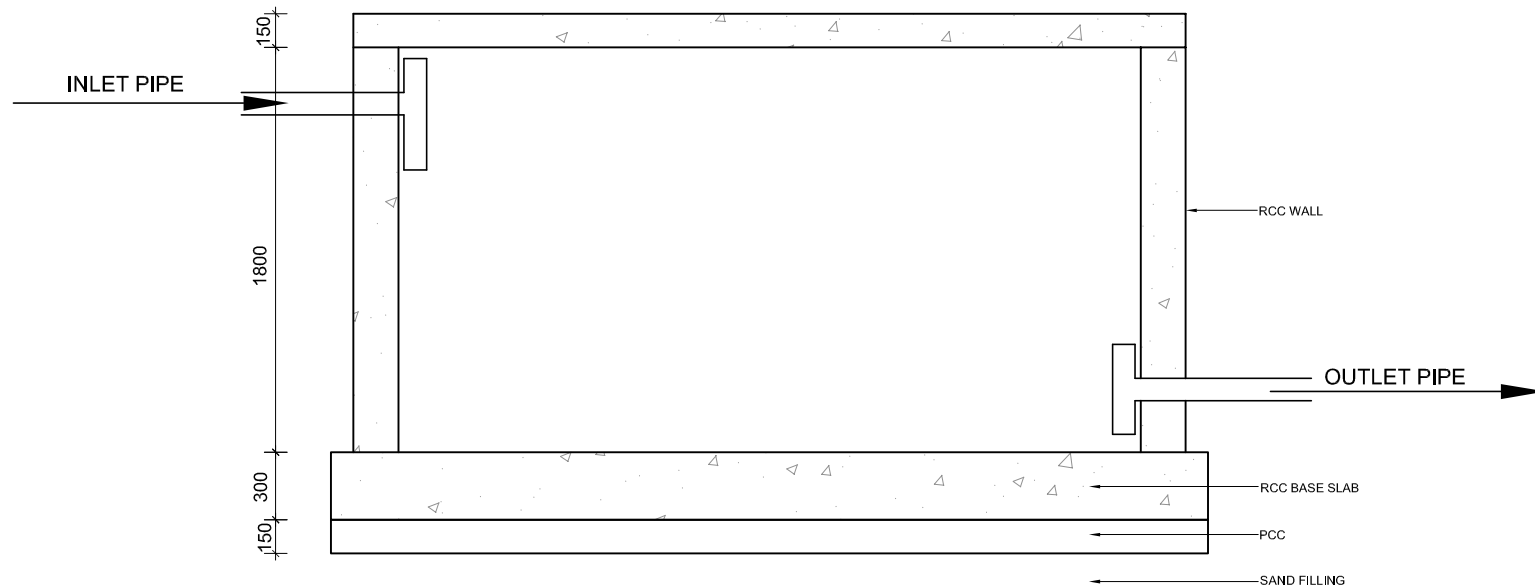

SECTION X X

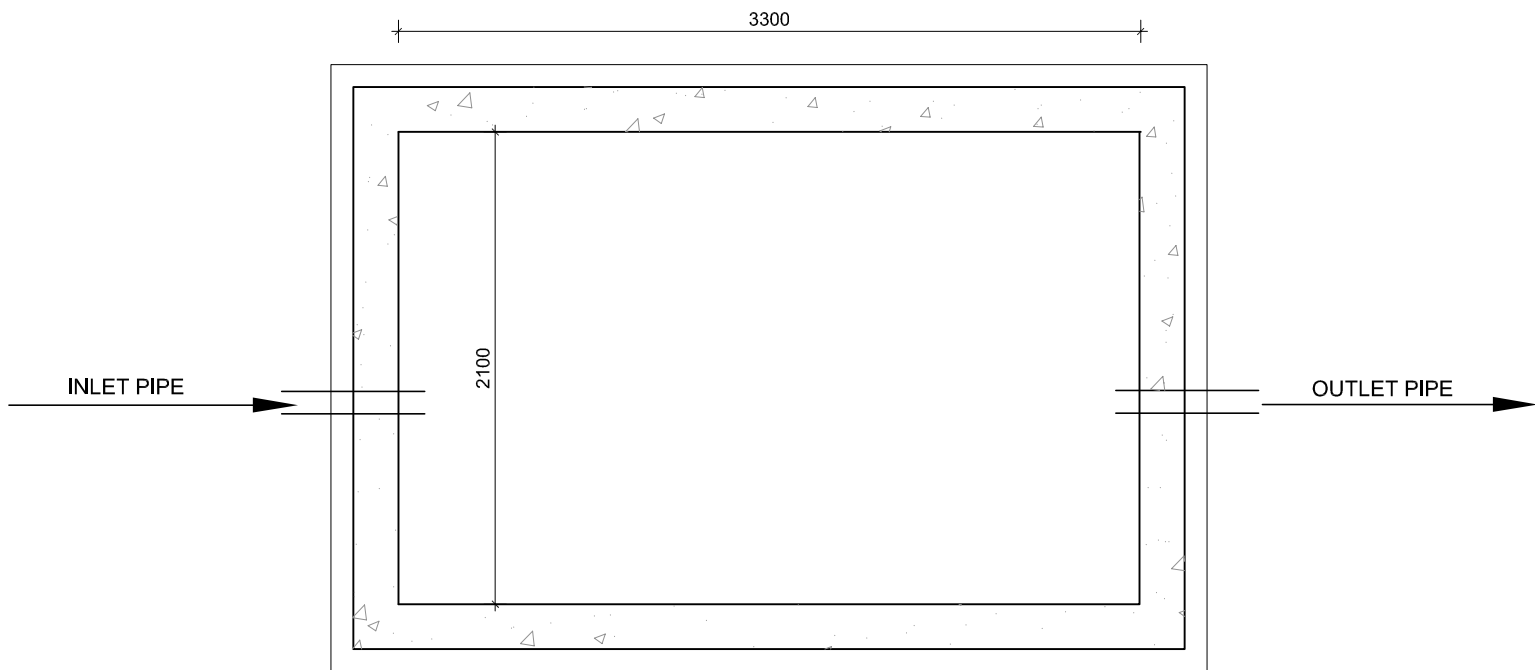

PLAN OF SUMP
3300 x 2100 x 1800
(10,000 LITERS CAPACITY)

NOTE : * ALL DIMENSIONS ARE IN MILLIMETRES

COPYRIGHT:

All rights reserved, this work is copyright and cannot be or copied in any form or by any means (graphic, electronic or reproduced mechanical including photocopying) without the written permission of nanda & associates. Any license, express or implied to use the document for any purpose whatsoever is restricted to the terms of the agreement or implied agreement with nanda & associates.

REV.	DESCRIPTION	DATE	BY	DRN.
------	-------------	------	----	------

CLIENT:
CANARA BANK CENTENARY
RURAL DEVELOPMENT TRUST(R)

PROJECT :
PROPOSED CONSTRUCTION OF CANARA
BANK'S RURAL SELF EMPLOYMENT
TRAINING INSTITUTE AT THENI ,
TAMILNADU.

DRAWING TITLE :
UNDER GROUND SUMP DETAIL

☐ SCHEMATIC DRAWING ☐ WORKING DRAWING
☒ TENDER DRAWING ☐ AS BUILT DRAWING


SCALE : N.T.S	DATE : 14/12/2022	REV NO:
DRAWN BY : Mani	CHECKED BY : M.S	01
JOB NO : 1852/17	DWG NO : ARC - TR - 16	

ARCHITECT:


N&A NANDA & ASSOCIATES ARCHITECTS
NO.36, SARASWATHI ILLAM, JANAKIRAM COLONY MAIN RD,
JANAKIRAM COLONY., ARUMBAKKAM., CHENNAI - 600 106.
TELEPHONE:044-23637420, E-mail:nandaarchitects@gmail.com

COPYRIGHT:

All rights reserved. This work is copyright and cannot be or copied in any form or by any means, electronic or mechanical, including photocopying, recording, or by any information storage and retrieval system, without the prior written permission of the copyright owner. The copyright owner's consent is given for the use of this document for any purpose whatsoever is restricted to the terms of the agreement or implied agreement with nanda & associates

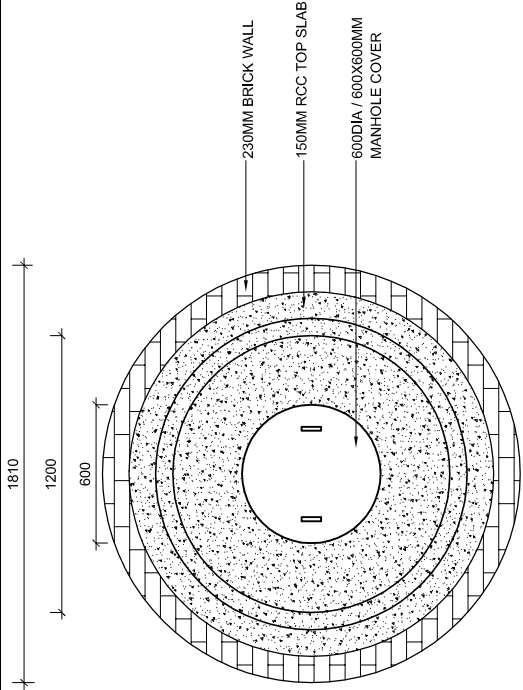

PLAN

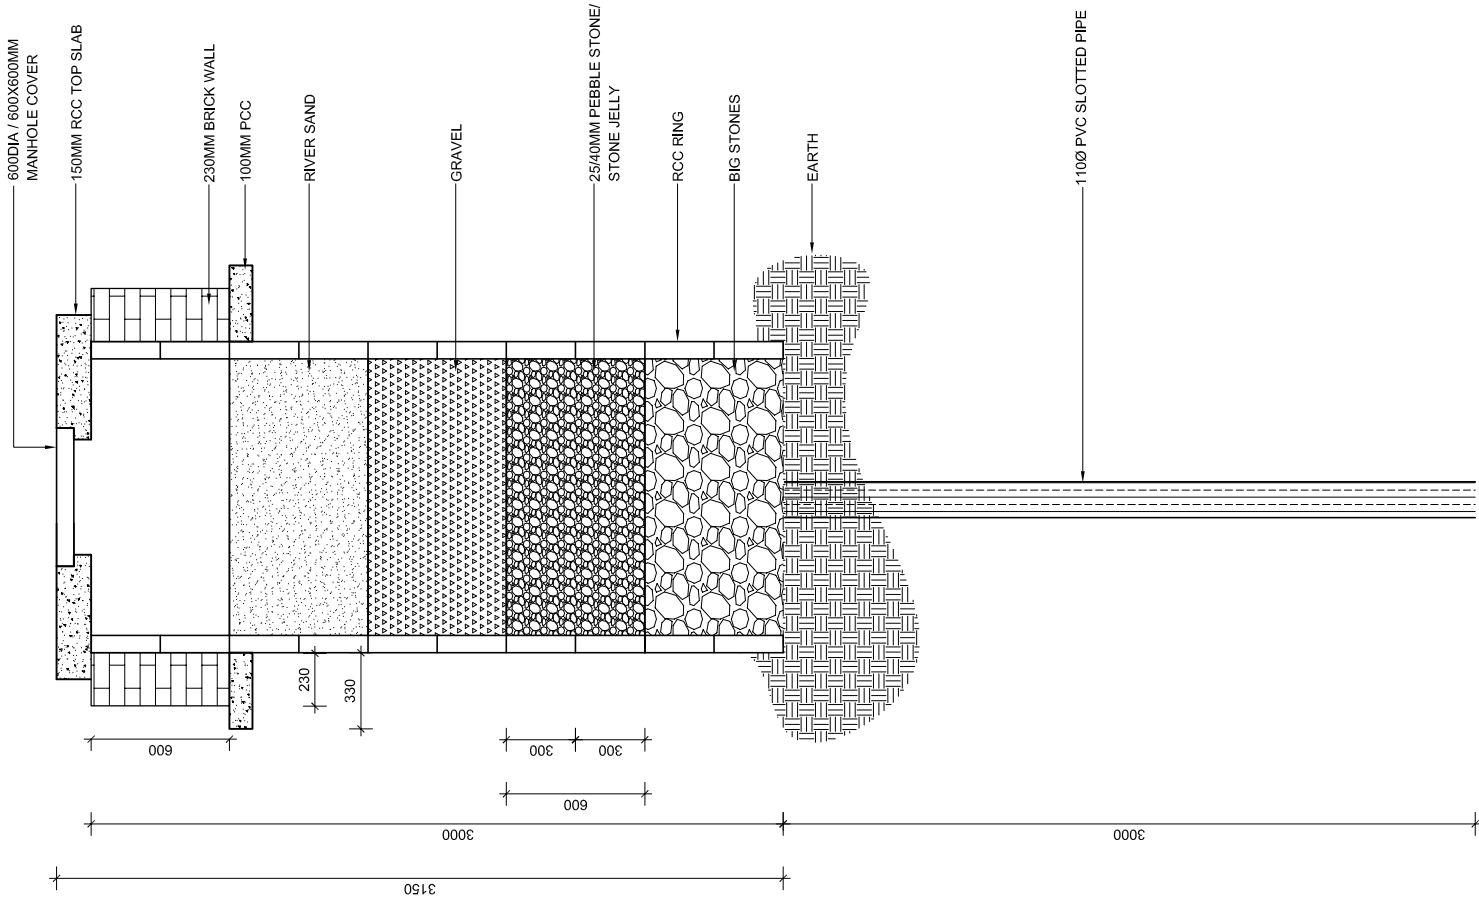

SECTION

NOTE : * ALL DIMENSIONS ARE IN MILLIMETRES

REV.	DESCRIPTION	DATE	BY	DRN.
CLIENT: CANARA BANK CENTENARY RURAL DEVELOPMENT TRUST(R)				
PROJECT : PROPOSED CONSTRUCTION OF CANARA BANK'S RURAL SELF EMPLOYMENT TRAINING INSTITUTE AT THENI , TAMILNADU.				
DRAWING TITLE : SOAK PITS				
☐ SCHEMATIC DRAWING ☐ WORKING DRAWING				
☒ TENDER DRAWING ☐ AS BUILT DRAWING				
SCALE	: N.T.S	DATE	: 14/12/2022	REV NO:
DRAWN BY :	Meri	CHECKED BY :	M.S	01
JOB NO	: 182/17	DWG NO	: ARC - TR - 17	
ARCHITECT : NANDA & ASSOCIATES ARCHITECTS				
NO.36, SARASWATHI ILLAM, JANAKIRAM COLONY MAIN RD, JANAKIRAM COLONY, ARUMBAKKAM, CHENNAI - 600 106. TELEPHONE:044-23637420 E-mail:nandaarchitects@gmail.com				