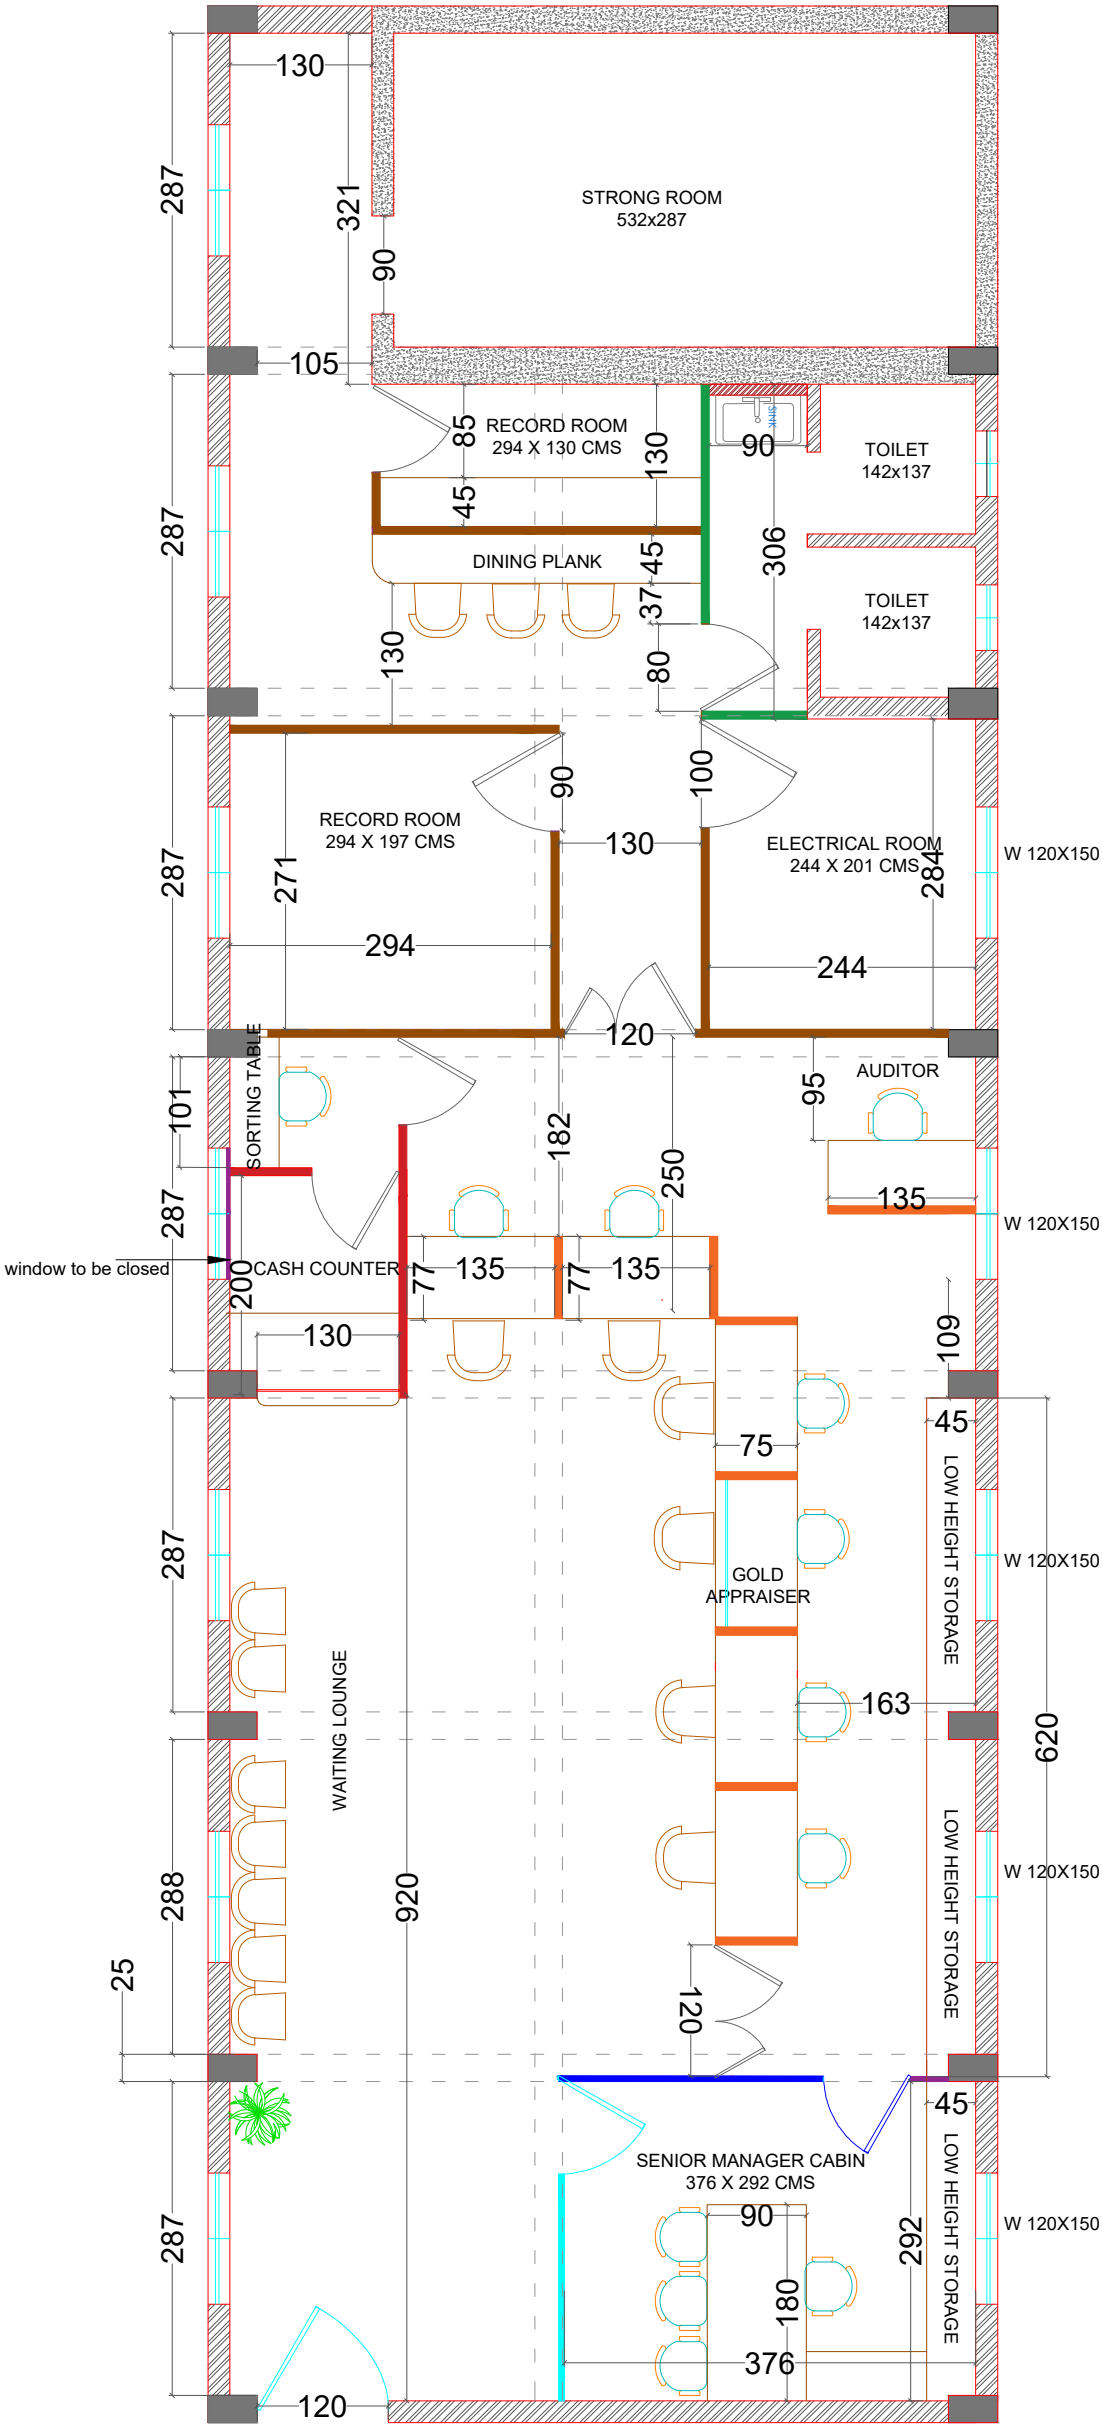


EXISTING BANK IS AT FIRST FLOOR OF THE BUILDING			PROJECT PROPOSED INTERIORS FOR CANARA BANK AMBALLUR BRANCH THRISSUR	
 PROPOSED BANK LAYOUT			CLIENT	
			CANARA BANK	
			TITLE	
			PROPOSED LAYOUT	
			DRAWN BY	
			SANJANA SURESH	
UNITS			CMS	
SCALE			NTS	
REVISION				
			AREA DETAILS	
			MANAGER CABIN - 118 sqft	
			LOBBY - 338 sqft	
			STRONG ROOM - 164.3 sqft	
			DINING ROOM - 53.7 sqft	
			RECORD ROOM - 126.8 sqft	
			ELECTRICAL ROOM - 74.5 sqft	
			BANKING HALL (including lobby area) - 788 sqft	
			TOTAL CARPET AREA : 1505 SQFT (Without toilet & strong room walls)	
			LEGEND	
				GLAZED PARTITION FOR MANAGER CABIN
				SEMI GLAZED DOUBLE SIDED LAMINATE PARTITION
				DOUBLE SIDED LAMINATE PARTITION
				HALF HEIGHT TABLE PARTITION WITH GLAZING & DOUBLE SIDED LAMINATE
				CASH COUNTER PARTITION WITH GLAZING & DOUBLE SIDED LAMINATE
				FULL HEIGHT PARTITION WITH CEMENT BOARD INSIDE & PLY WITH LAMINATE OUTSIDE
				FULL HEIGHT PARTITION WITH BOTH SIDE CEMENT BOARD
 ISSUED ON: 25-05-2023 SHEET NO: AL03 CANARA BANK AMBALLUR BRANCH-THRISSUR			SEAL	
			FINs PROJECT	
			MANAGEMENT CONSULTANTS	
			THRISSUR	