


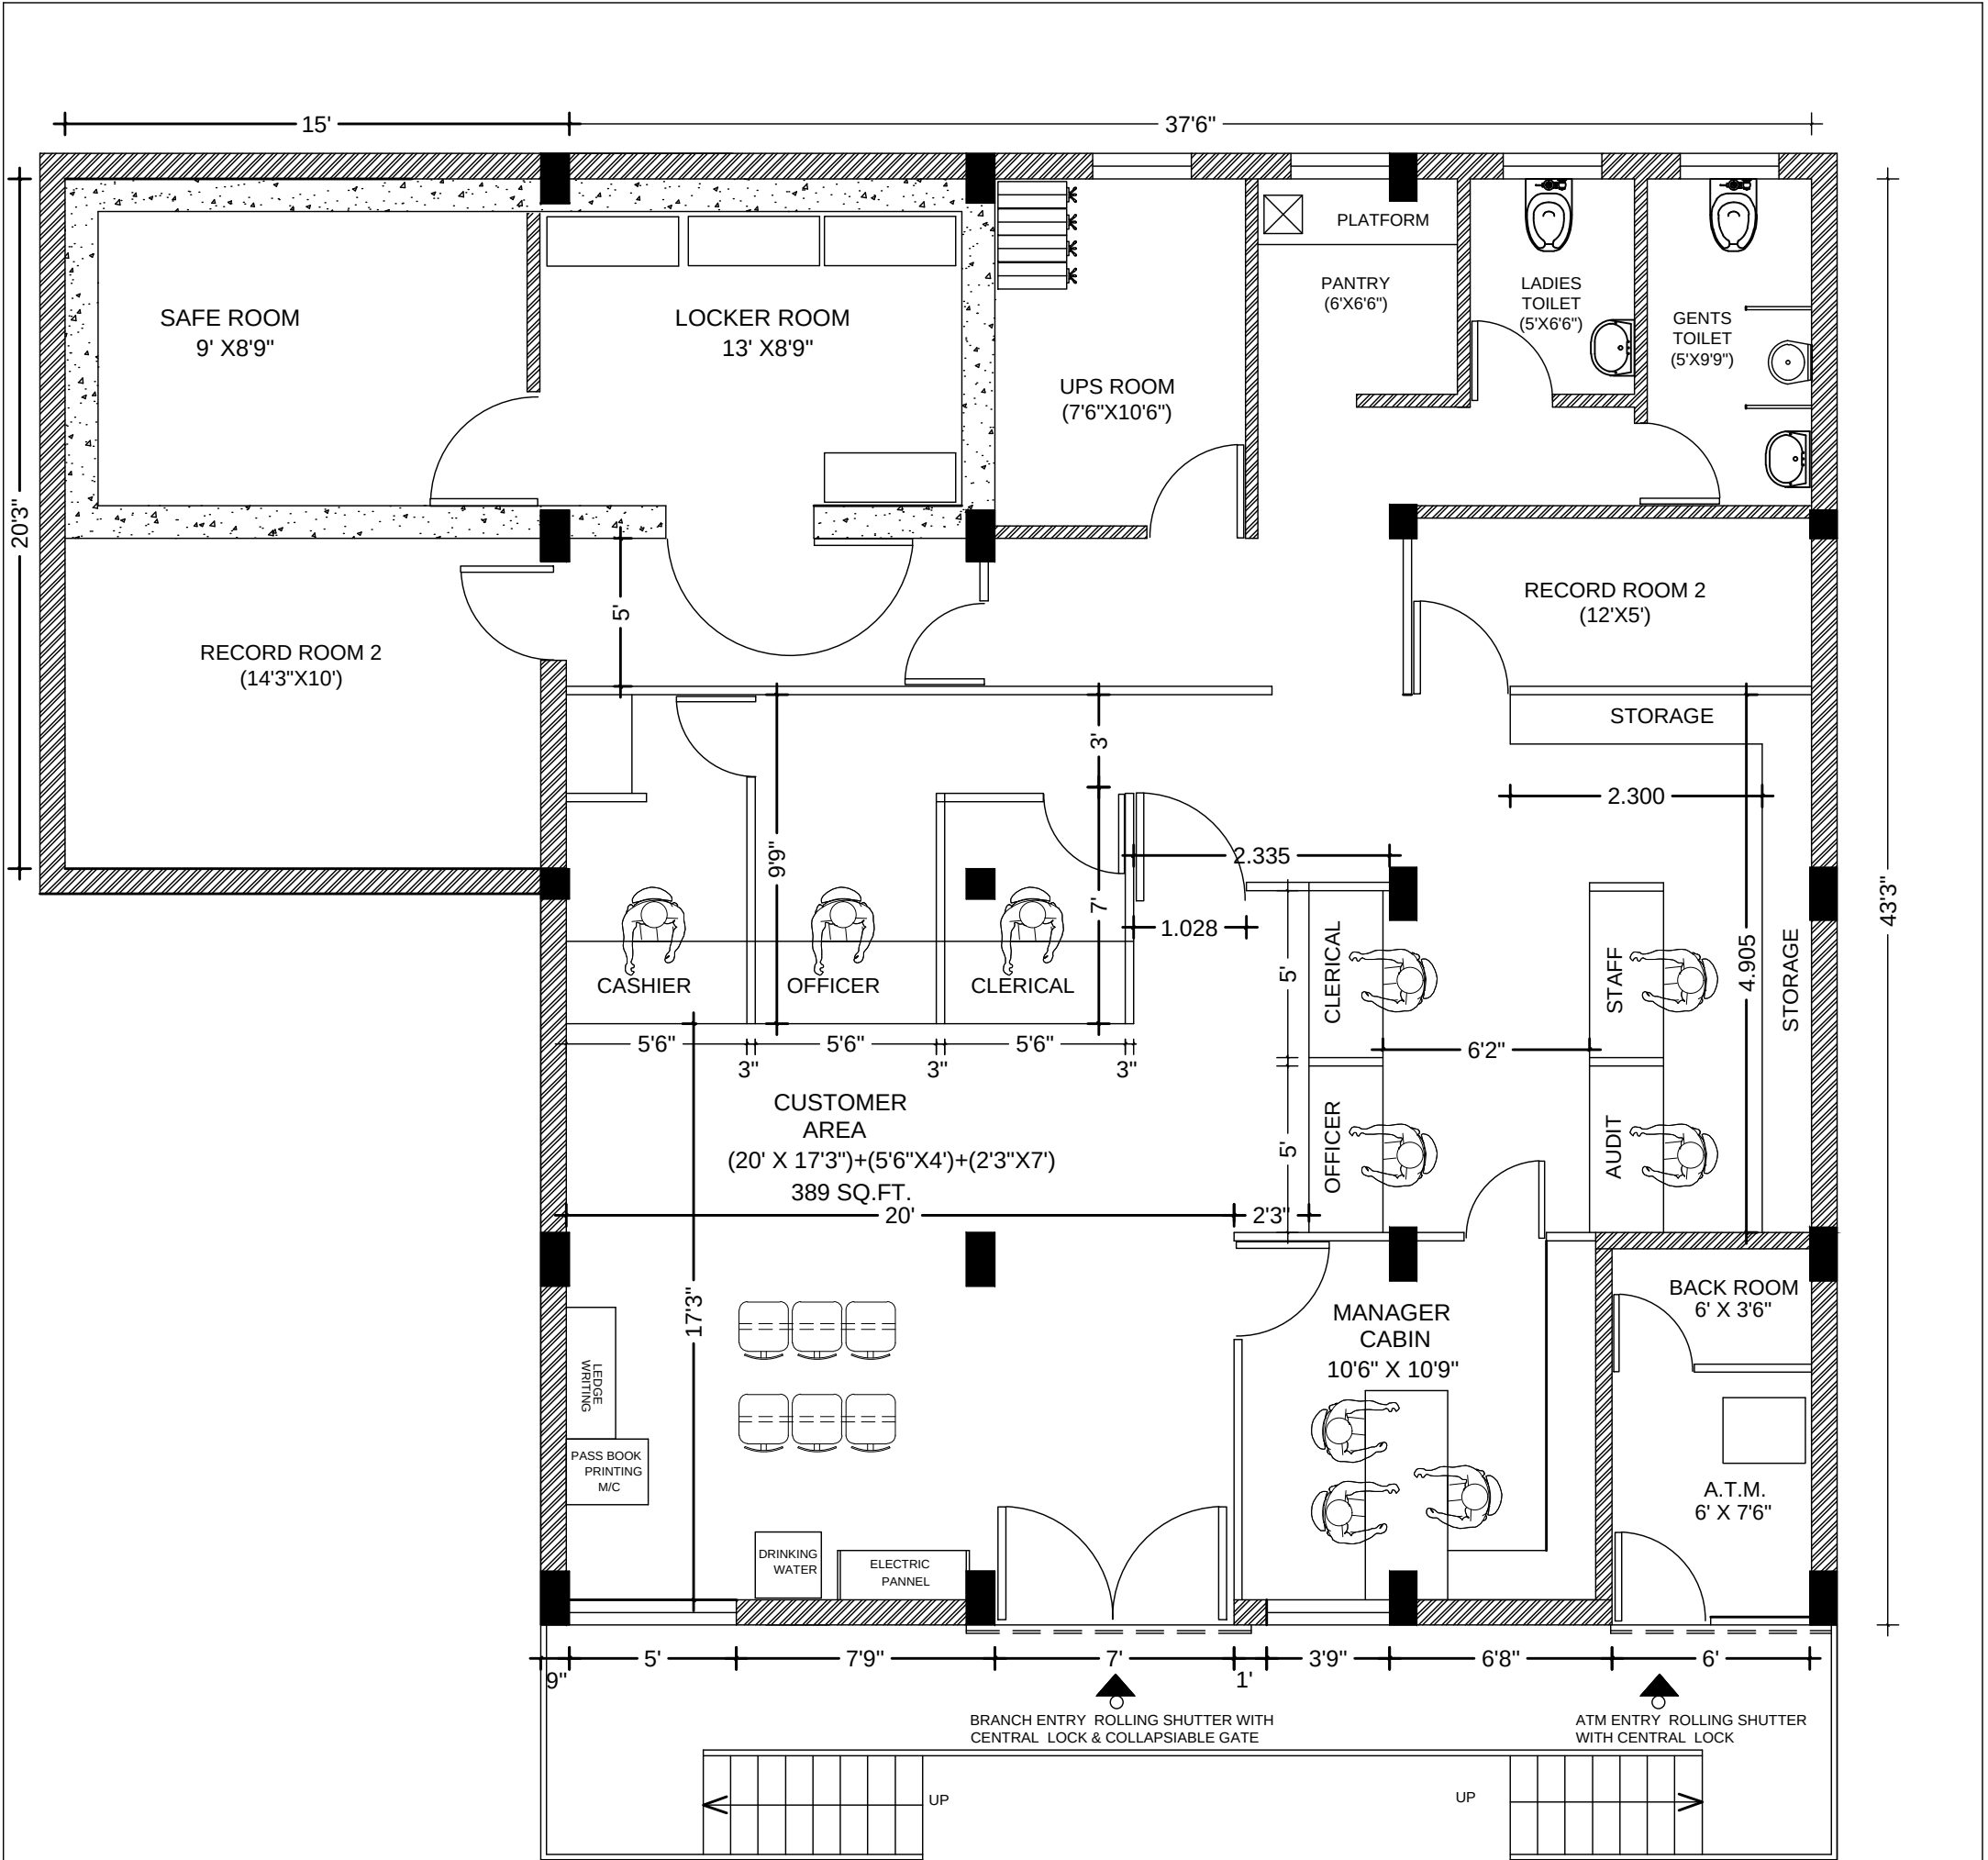

UPPER GROUND FLOOR PLAN

REVISED
18/03/2024

PROPOSED LAYOUT OF CANARA BANK
BRANCH & ATM AT PUSAD DIST. YAWATMAL



SAKAR DESIGNERS
AR.HARISH KALIKAR
PLOT NO 150 SHIVAJINAGAR
NAGPUR 440010
PH. NO. 9822227834