


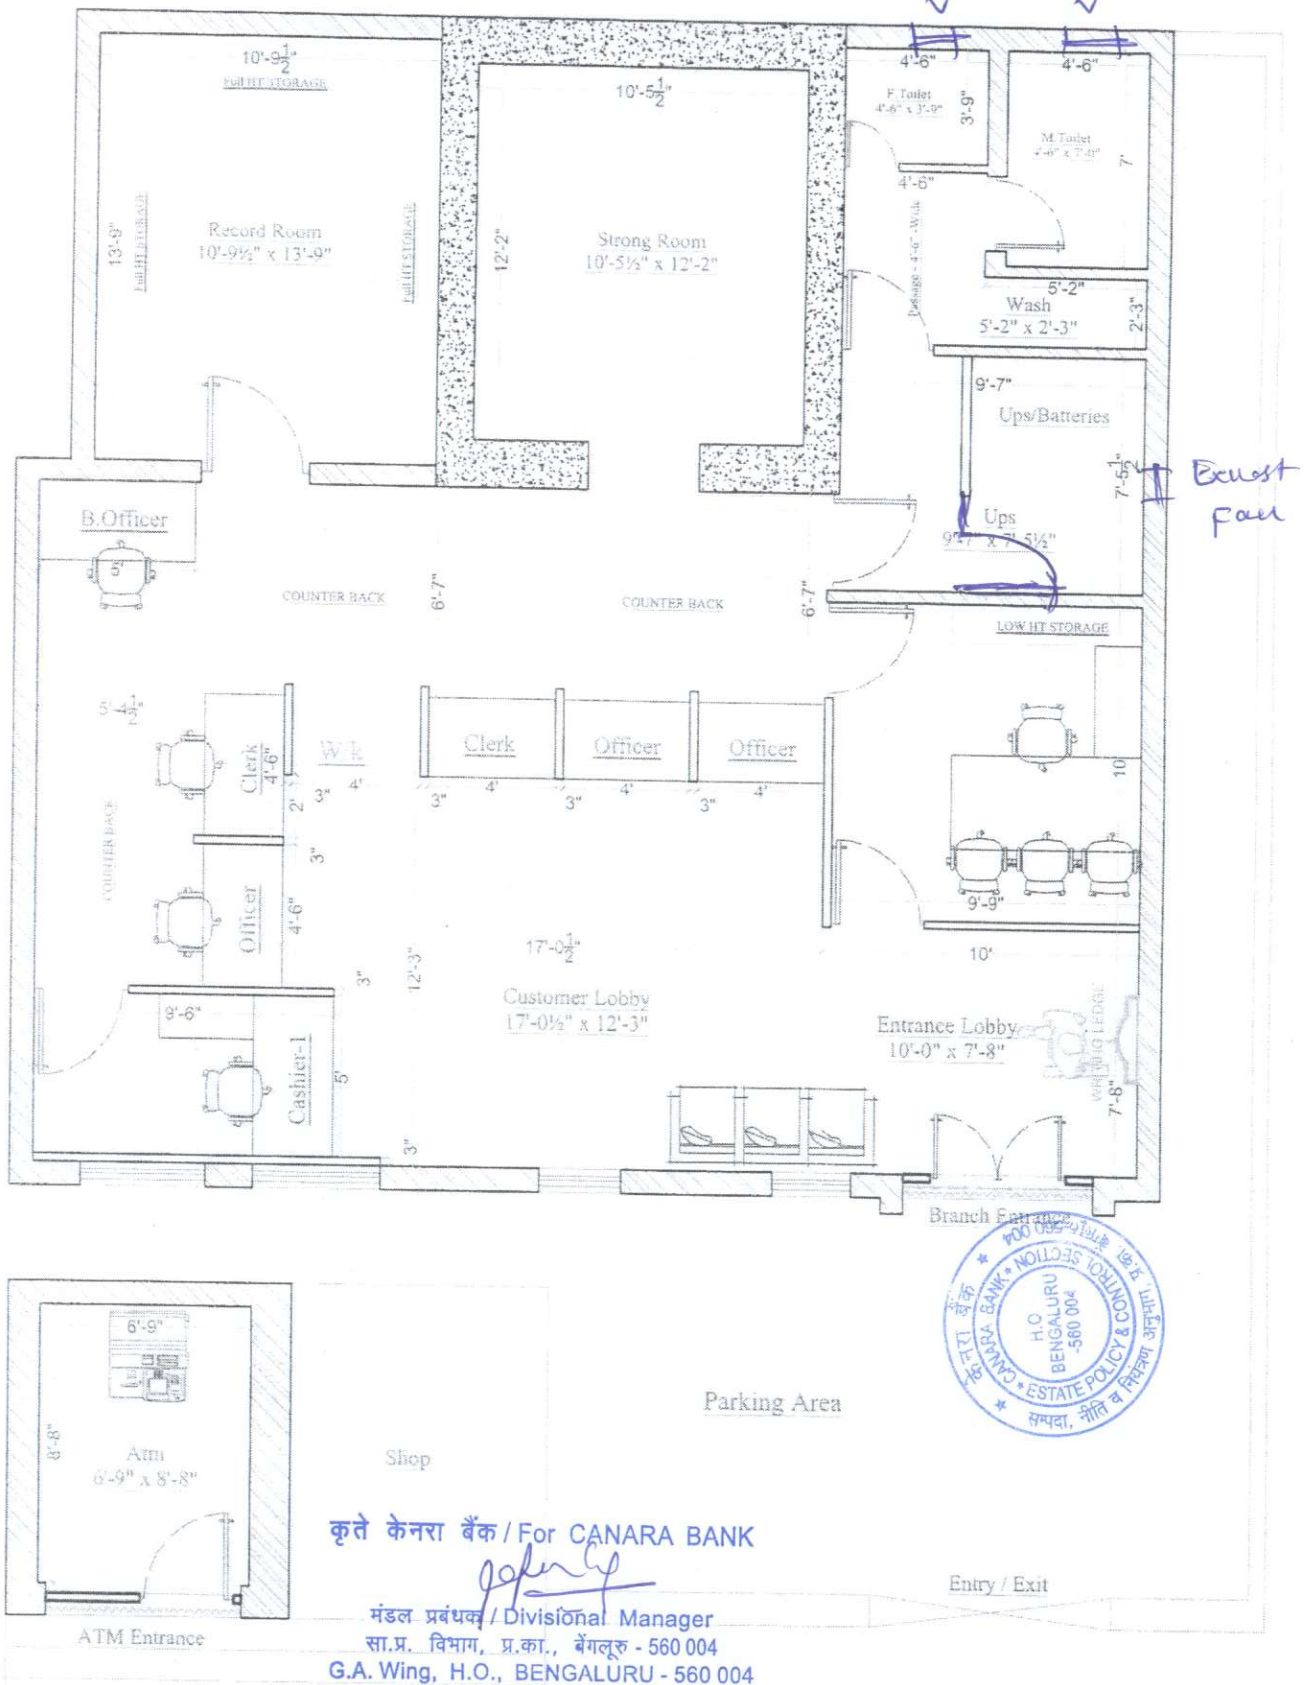

Carpet Area - 1,153.50 + 60.50 = 1,214.00 sft

PROJECT: Proposed Interior Layout Plan For Canara Bank at Thimmanpalli Branch and Atm.	SHEET TITLE: PROPOSED INTERIOR LAYOUT PLAN 1. This Drawing is the property of Design Integration. No portion of this drawing should be copied or used elsewhere without the permission of the Architect. 2. Only written dimension to be followed and should not be scaled.	OPTION-2 Date: 01-06-2024 Drawn: Pavan Kunga Checked: Akash Sheet No: 01	 DESIGN INTEGRATION Hyderabad Office: H.No:1-79/1, Kothapet, Near Balapur, Balapur Mandal, RR District, Hyderabad, Telangana - 500005. Mob: 8125196178; 9553495945 E-mail: akash.designintegration@gmail.com ARCHITECTURE & INTERIORS
---	---	---	---

Layout is Approved Subject to compliance of observations made vide Ref. No. 807/2024-25
Date: 11/06/2024

Prashant
Br. Manager