


AREA CHAKI	
CARPET AREA of GROUND	= 1536.70 SQFT.
CARPET AREA OF BASEMENT	= 639.38 SQFT.
CARPET AREA of ATM	= 106.74 SQFT.
BANKING HALL AREA AT GF	= 1192.32 SQFT.
CUSTOMER LOBBY AREA AT GF	= 608.56 SQFT.

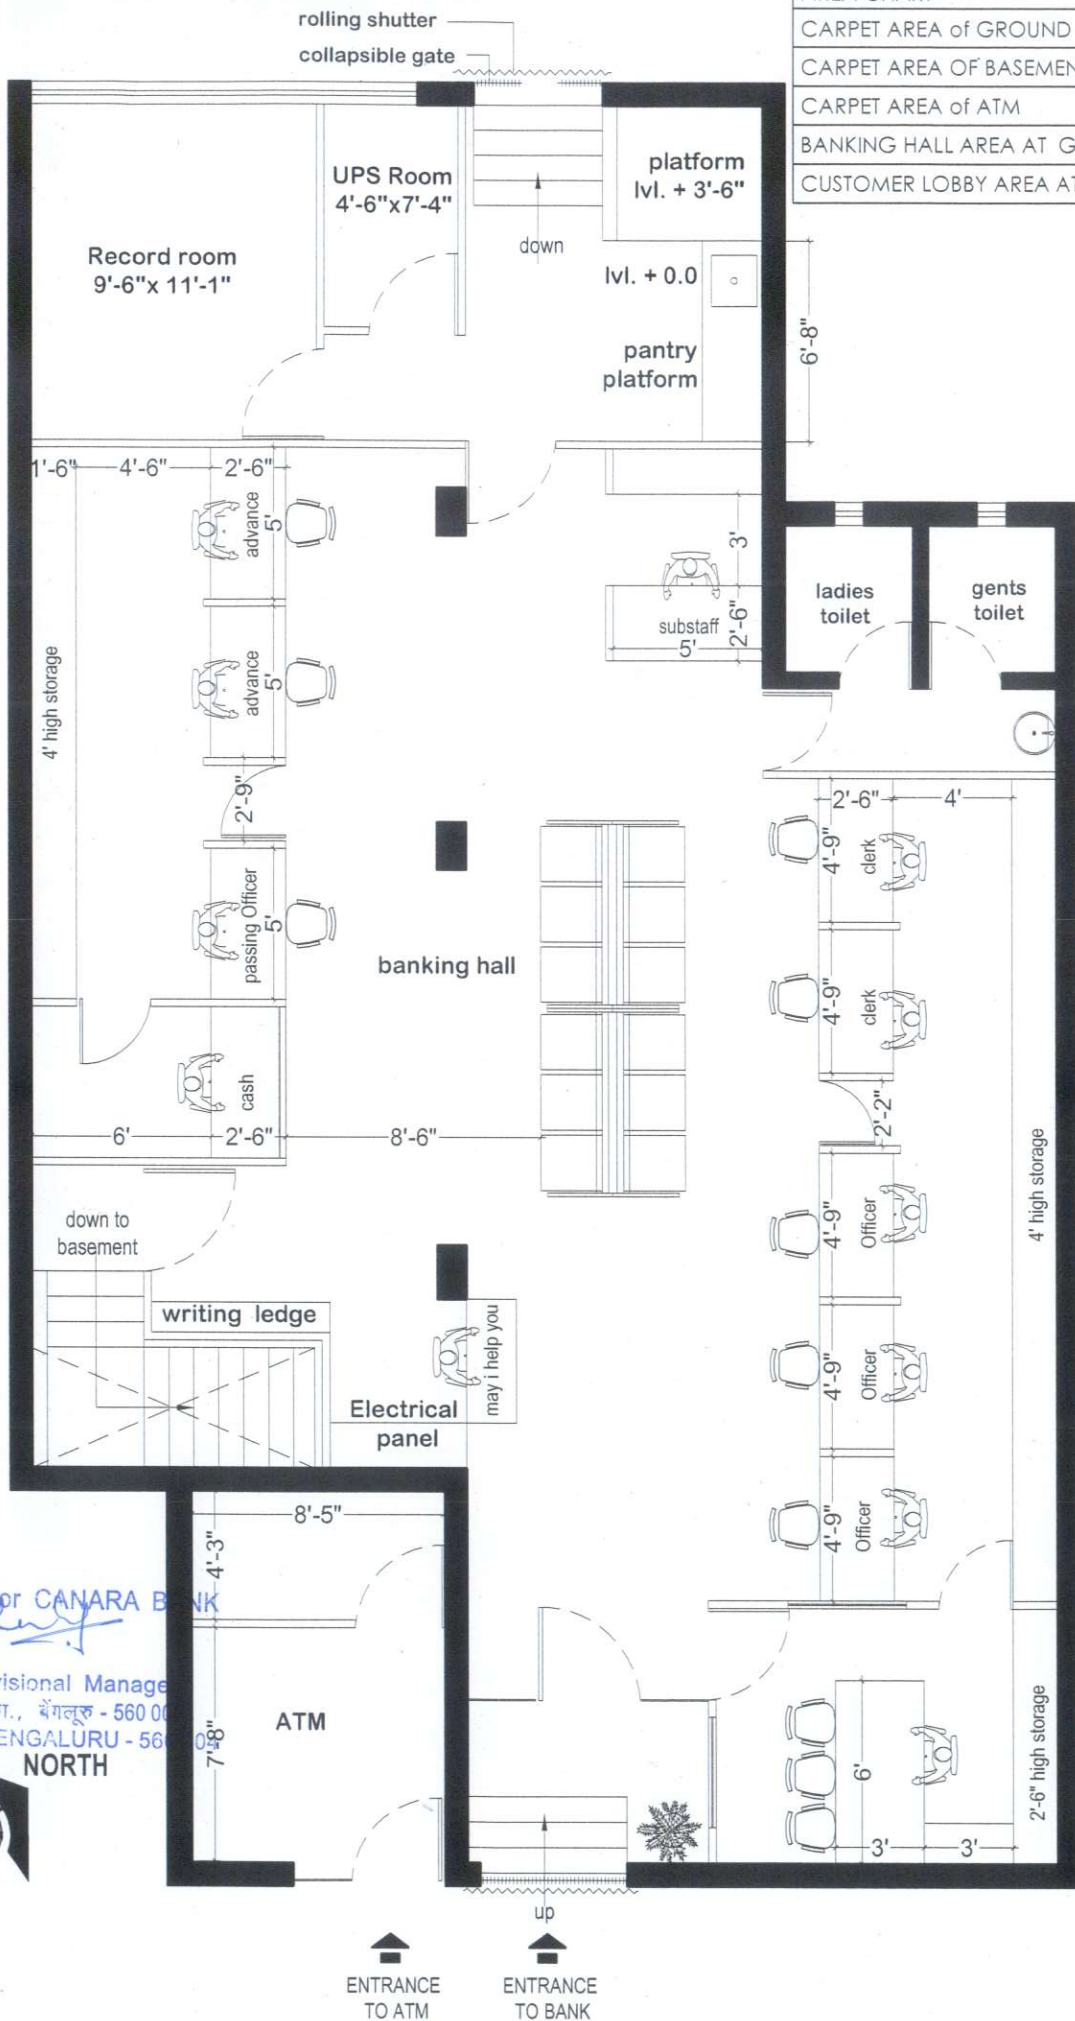

Layout is Approved Subject to
compliance of observations made vide
Ref. No. 243/24-25
Date: 09/5/24

कृते केनरा बैंक / For CANARA BANK

मंडल प्रबंधक / Divisional Manager
सा.प्र. विभाग, प्र.का., बंगलुरु - 560 001
G.A. Wing, H.O., BENGALURU - 560 001

Amin



CANARA BANK
SECTOR 10A BRANCH,
GURUGRAM

Drawing Title:

LAYOUT PLAN- GROUND FLOOR

Date:

07/05/2024

Drawing No.:

CN/NO/AD/02

GEOTECH TECHNICAL ASSOCIATES (P) LTD.

G T A

B-004, Amrapali Princely Estate, Sector - 76, Noida - 201301

ph.: 9818938150, 9910297218

e-mail: technicalassociates9@gmail.com