


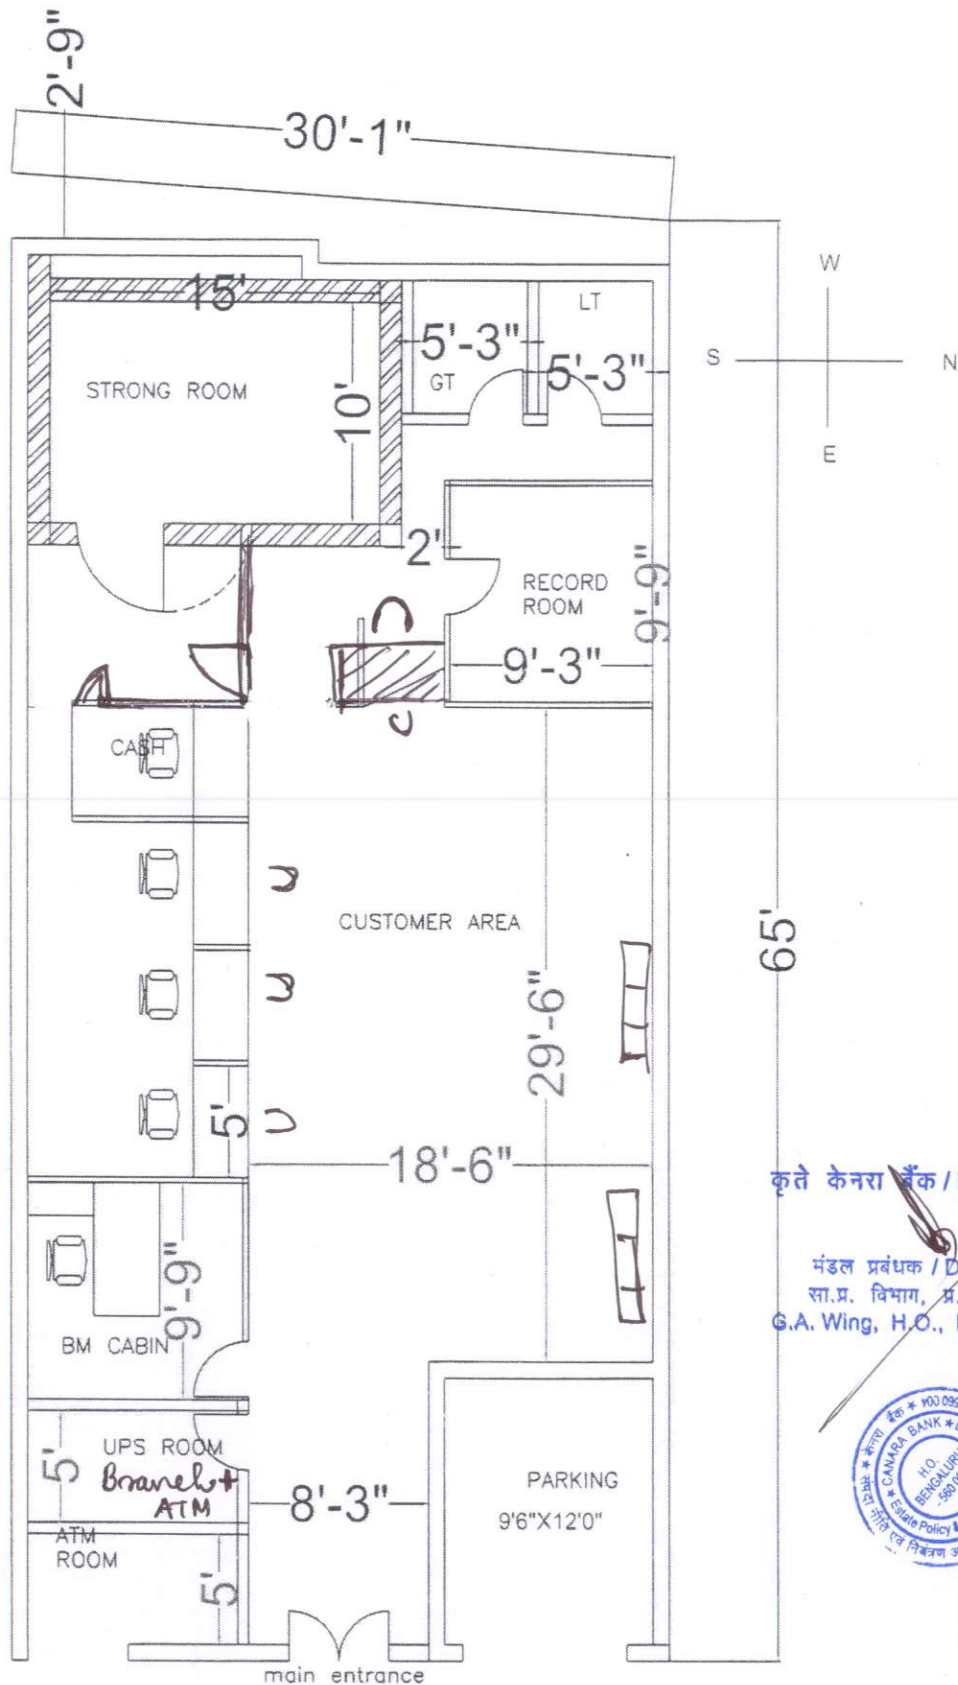

Proposed interior layout of Nawadih Dhanbad branch

कृते केनरा बैंक / For CANARA BANK

मंडल प्रबंधक / Divisional Manager
सा.प्र. विभाग, प्र.का., बेंगलूर - 560 004
G.A. Wing, H.O., BENGALURU - 560 004



Option-1