


BASEMENT FLOOR

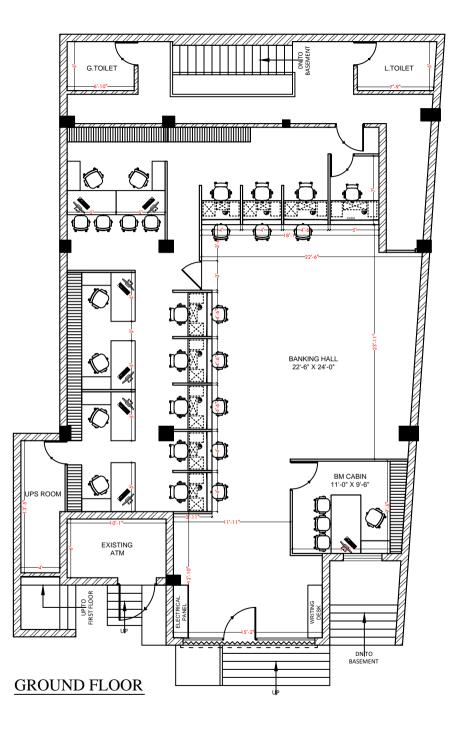

OPTION- 03

TOTAL CARPET AREA BANKING HALL AREA CUSTOMER LOBBY AREA

= 2491.00 Sq. Ft. = 1615.00 Sq. Ft. = 713.00 Sq. Ft.

GENERAL NOTES:

- THIS DRAWING IS THE PROPERTY OF ARCH DESIGN ARCHITECTS AND IS NOT TO BE USED FOR ANY PURPOSE OTHER THAN FOR WHICH IT IS ISSUED WITH OUT PERMISSION OF ITS PRINCIPALS.
- PEMISSION OF ITS VANCIPALS.

 THIS DRAWING IST OS EE BEAD IN CONJUCTION WITH OTHER RELEVENT ARCHITECTURAL, STRUCTURAL AND OTHER SERVICES, OCCUSULANTS DRAWING. IT SHALL BE THE DEEMED RESPONSIBILITY OF THE CONTRACTOR/
 FARBICATOR TO BRING IN TO NOTICE OF ARCHITECTS IN ANY IDICERPANCY WITHIN OR RETWEEN THE DRAWINGS PRO RTO CONSTRUCTION.
- ALL WRITTEN DIMENSIONS ARE TO BE FOLLOWED AND THE DRAWING IS NOT TO BE SCALED.
- NOTE- ALL DIMENSION ARE IN FEET UNTIL MENTION IN DWG

CLIENT:-

CANARA BANK, CIRCLE OFFICE KARNAL

PROJECT:-

INTERIOR FURNISHING WORK FOR CANARA BANK AT SIRSA MAIN BRANCH

DRAWING TITLE:-

EXISTING INTERIOR LAYOUT PLAN FOR GROUND FLOOR

SCALE:N.T.S
DWG. NO.:ADA-CB-SA-0





ARCH DESIGN
ARCHITECTS INTERIOR DESIGNER LANDSCAPE CONSULTANTS
GAMPATI NINVAS, CIVIL LINES, SSR MOB: 9898227440,9412857500, 88828275762

Interna