


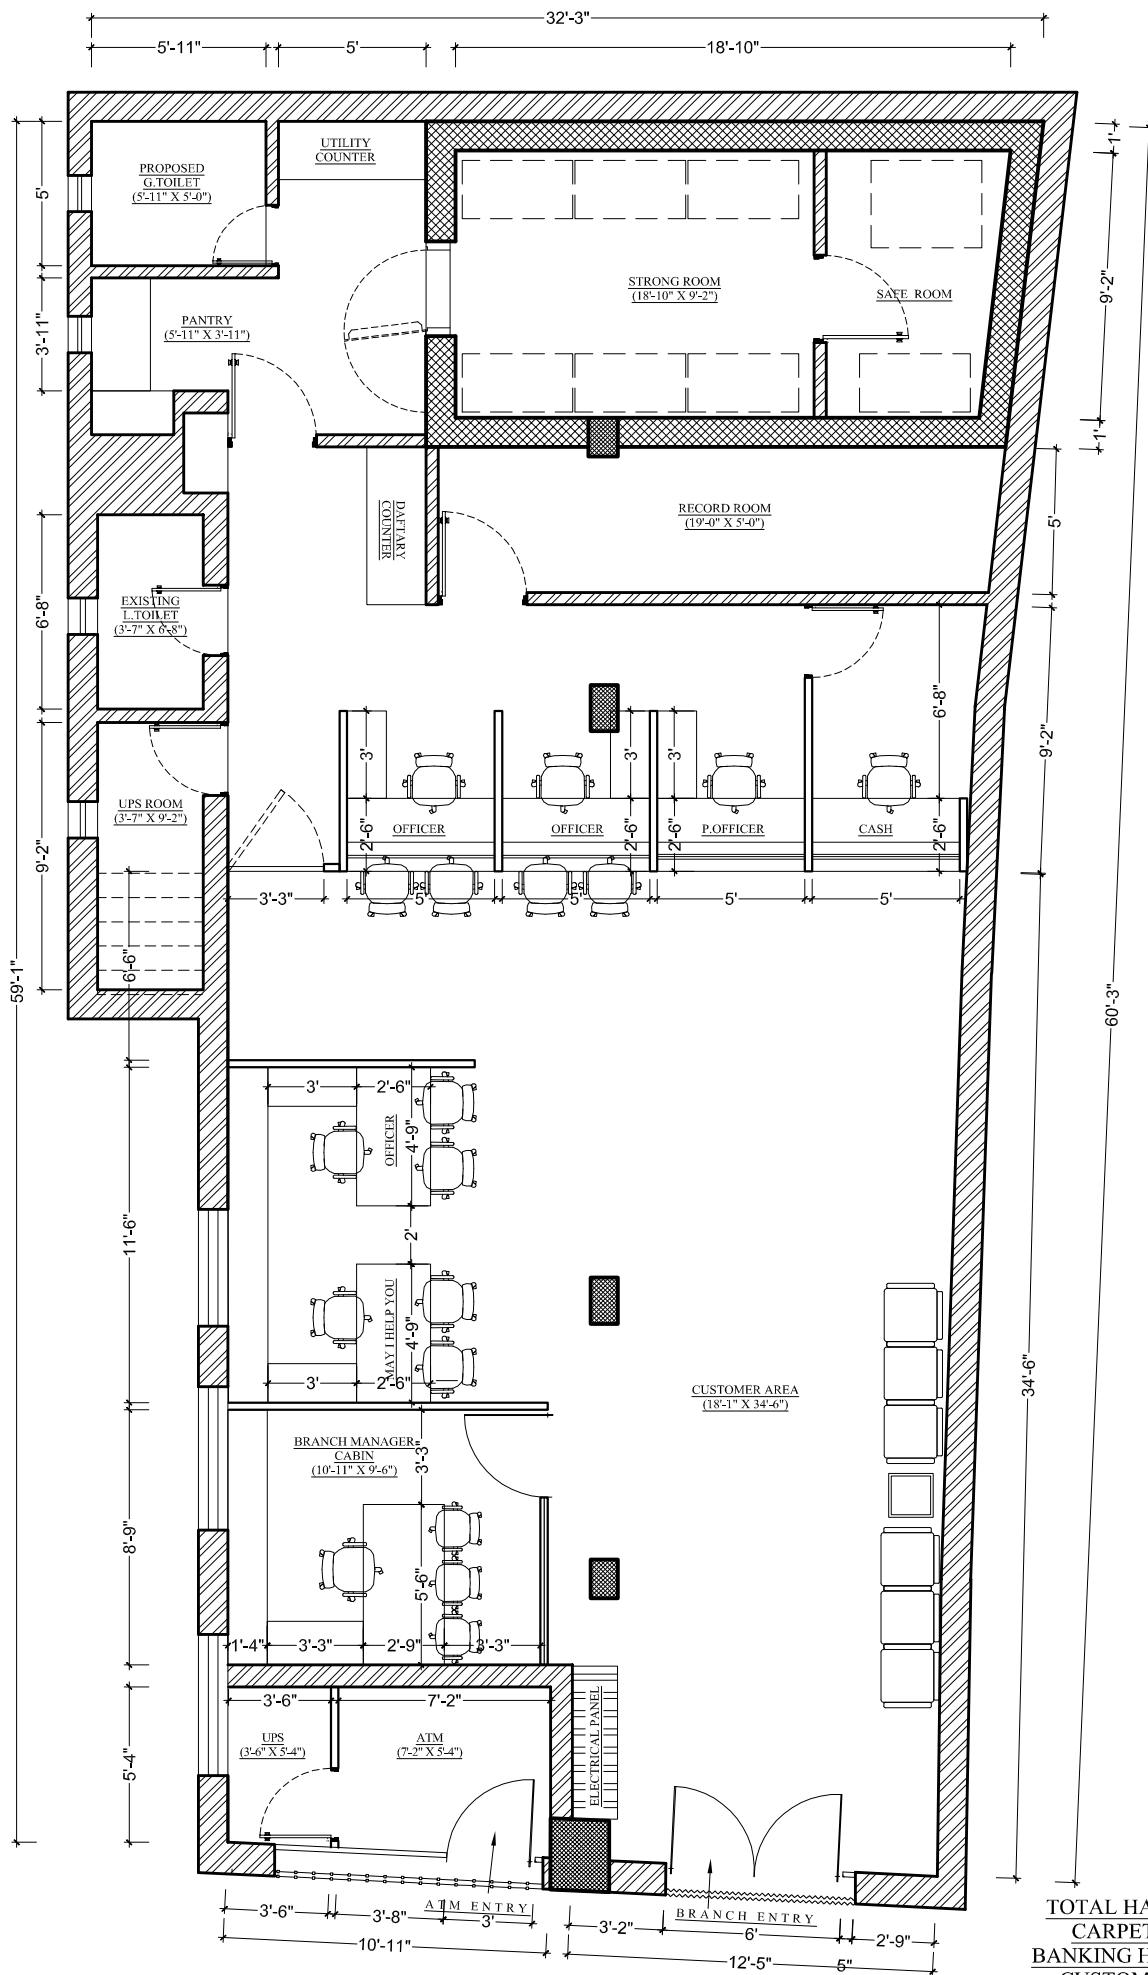

TOTAL HALL AREA :- 1607.00 SQ.FT.
 CARPET AREA :- 1491.00 SQ.FT.
 BANKING HALL AREA :- 1029.00 SQ.FT.
 CUSTOMER AREA :- 663.00 SQ.FT.

PROJECT:-

**PROPOSED INTERIOR LAYOUT PLAN
 FOR CANARA BANK AT LADO SARAI
 BRANCH.**

SHEET TITLE:

REV. INTERIOR LAYOUT PLAN
 AT GROUND FLOOR

DRW NO:- BETAL/CBLS/DL/AR-01

1. This Drawing is the property of Burman ET.AL. No
 portion of this drawing should be copied or used
 elsewhere without the permission of the Architect.

2. Only written dimension to be followed and should not
 be scaled.

OPTION - 07

Date:- 24.05.2024.

Dealt :- Deepak Singh Negi

Checked :- J. Burman Roy

Sheet No :- 01



Revision No	Date	Description



BURMAN ET.AL

Architecture .Interior .Engineering.QAQC

Villa No:- 05, Basement, Block-2, Eros Garden,

Faridabad, Haryana-121009.

Tel : 0129-4876589, (M) : 9811210589, 8800147589.

Email:- burmanetal2008@gmail.com,

jburmanroy@gmail.com, burmanetal2008@gmail.com