


PROPOSED RENOVATION OF INTERNAL LAYOUT PLAN OF DEOGARH BRANCH
CANARA BANK AT FIRST FLOOR

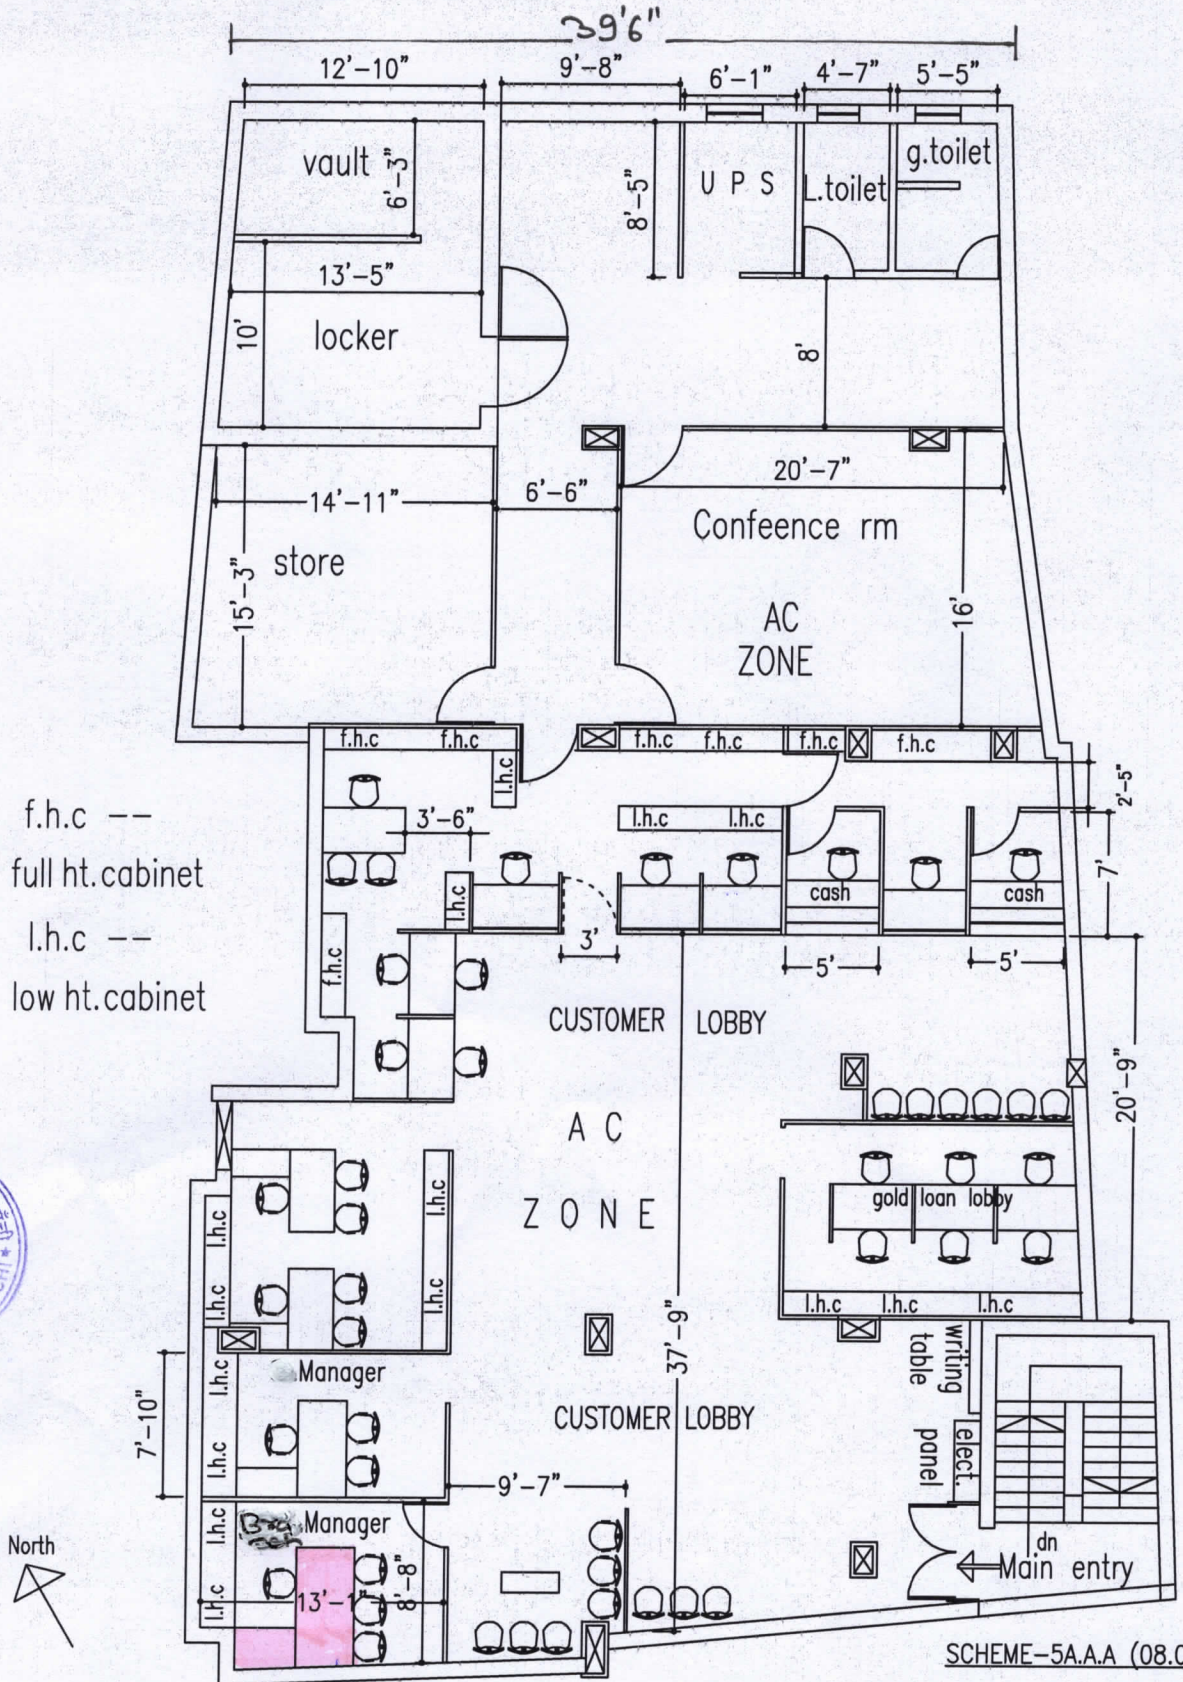

AC Zone area = 2340 sft

SANJOY PAUL AND ASSOCIATES
HOUSE NO.- 40, SEPCO TOWNSHIP, DURGAPUR-713205
Mob: 9333921690



SCHEME-5A.AA (08.08.22)