


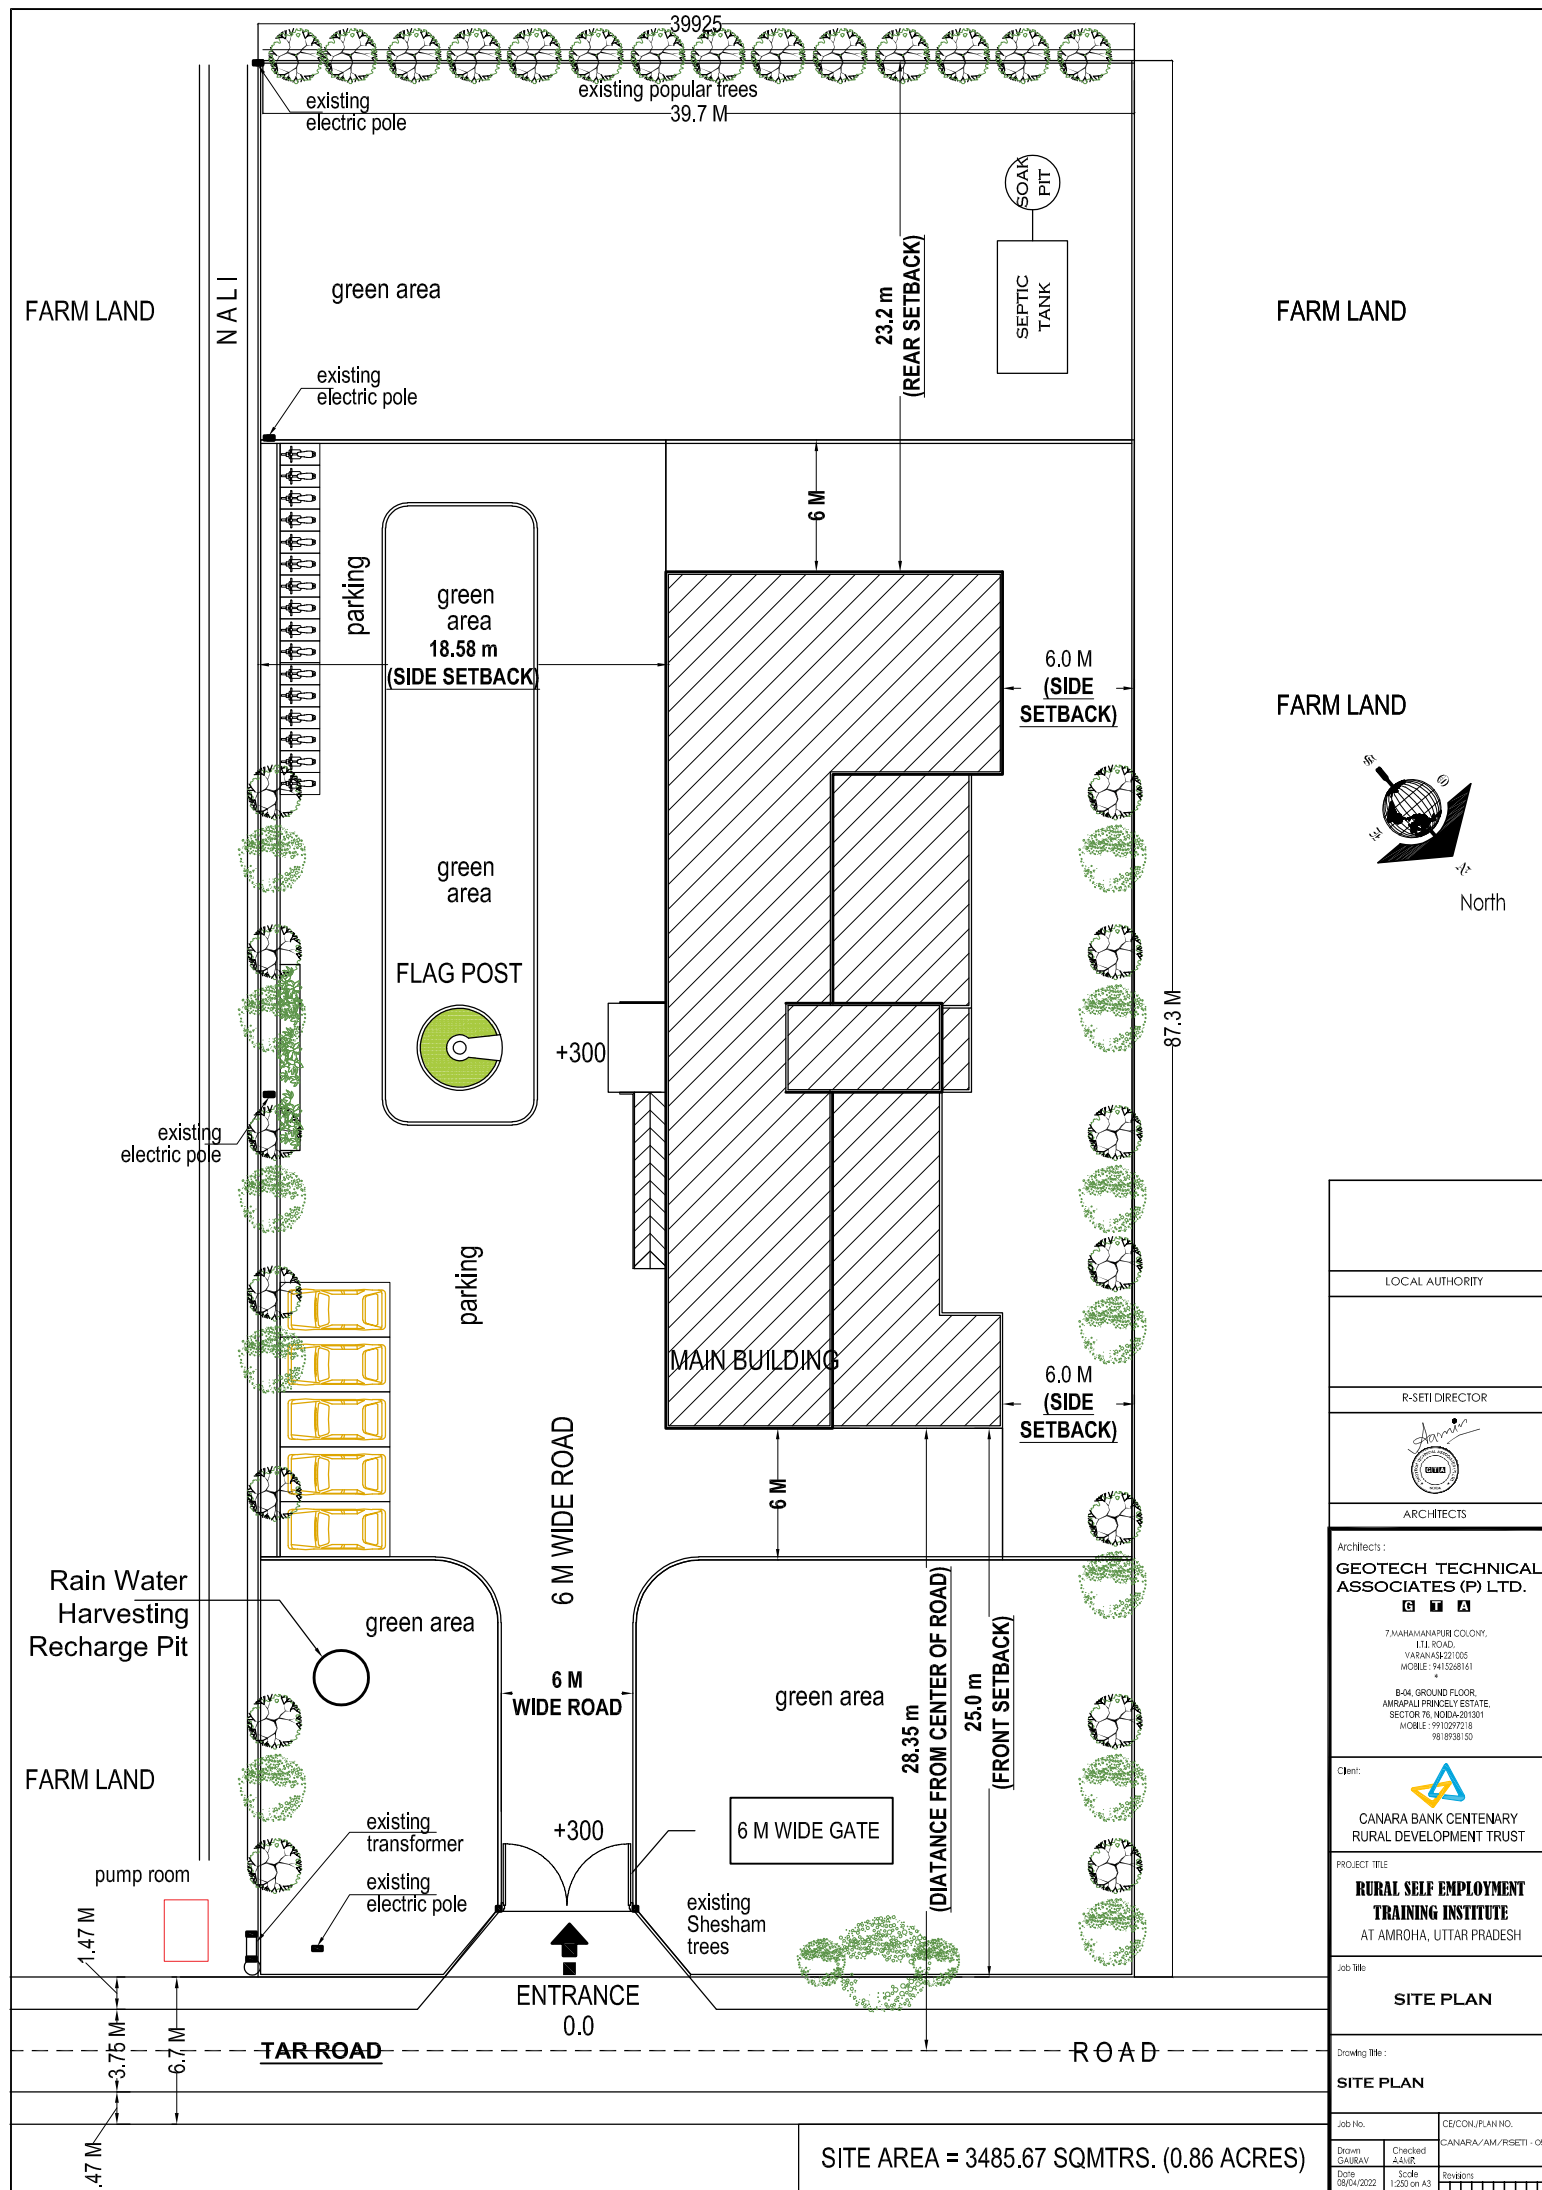

LOCAL AUTHORITY	
R-SETI DIRECTOR	
	
ARCHITECTS	
Architects : GEOTECH TECHNICAL ASSOCIATES (P) LTD. G T A 7, MAHARAJANAPURI COLONY, 111, ROAD, VARANASI-221 005 MOBILE : 9415268161 B-04, GROUND FLOOR, AMRAPALI PRINCELY ESTATE, SECTOR 76, NOIDA-201301 MOBILE : 9912297316 9818958150	
 CANARA BANK CENTENARY RURAL DEVELOPMENT TRUST	
PROJECT TITLE RURAL SELF EMPLOYMENT TRAINING INSTITUTE AT AMROHA, UTTAR PRADESH	
Job Title SITE PLAN	
Drawing Title : SITE PLAN	
Job No.	CE/CON/PLAN/NO.
Drawn GABRAV	Checked A.SURP
Date 08/04/2022	Scale 1:250 on A3
Revisions	

SITE AREA = 3485.67 SQMTRS. (0.86 ACRES)

NOTES

- All dimensions are to be maintained to be settled.
- Contractor must verify all dimensions as per the before commencement of any work.
- Contractor must notify Architect/Project Manager of all discrepancies in the drawing & clarify with them.
- All door and window openings are to be verified as per schedule.
- All windows to be coordinated with structure.
- Contractor must take approval of layout from Architect before start of construction.
- Architectural drawings are to be co-located with structural drawings.

ARCHITECTS:

GEOTECH TECHNICAL ASSOCIATES (P) LTD.



CLIENT:

CANARA BANK CENTENARY
RURAL DEVELOPMENT TRUST

PROJECT TITLE:







RURAL SELF EMPLOYMENT
TRAINING INSTITUTE
AT AMROHA, UTTAR PRADESH

DOOR TYPE:


DOOR - WINDOW DETAIL

DOOR - WINDOW DETAIL


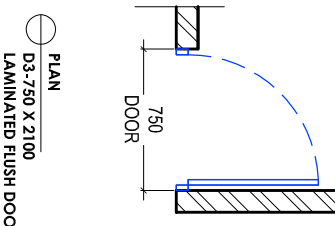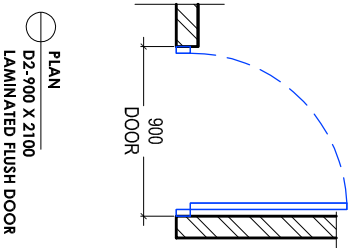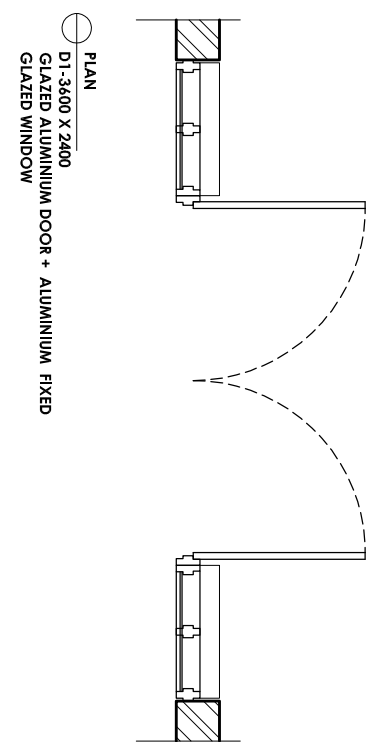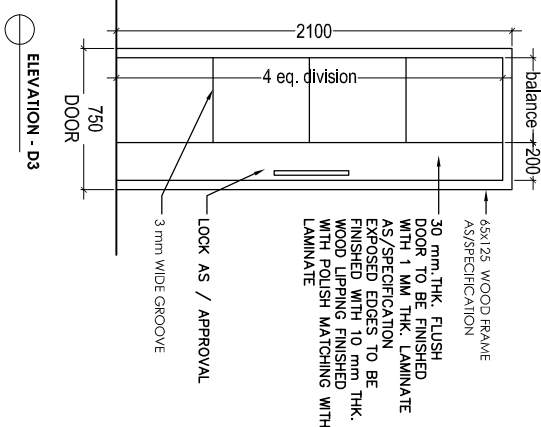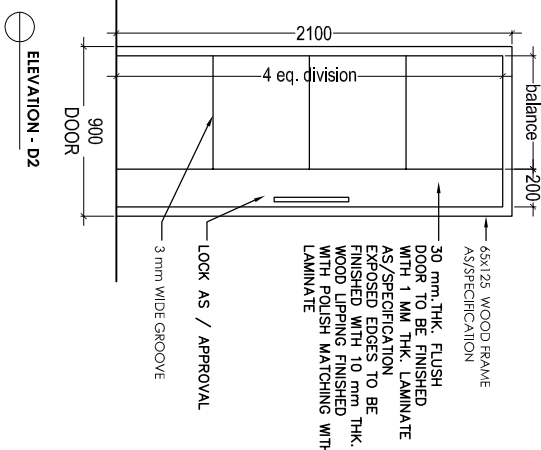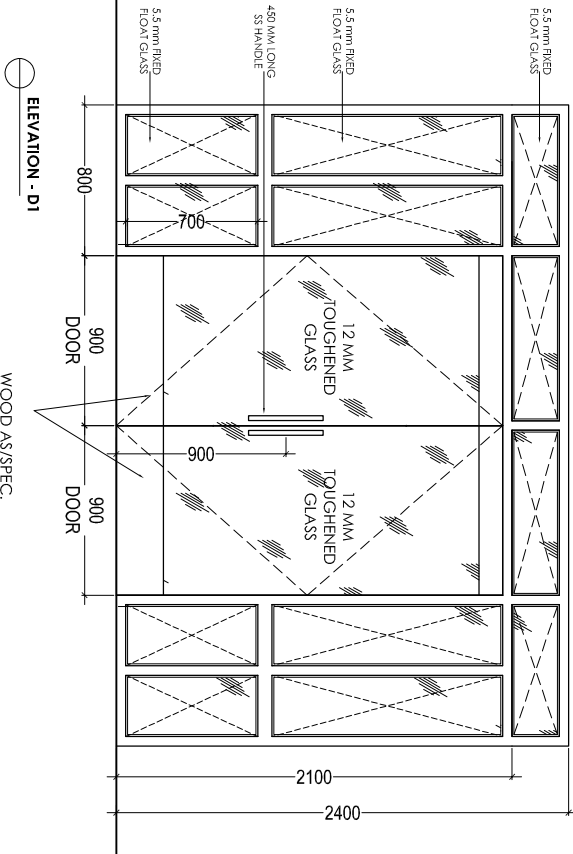

TENDER DRAWING

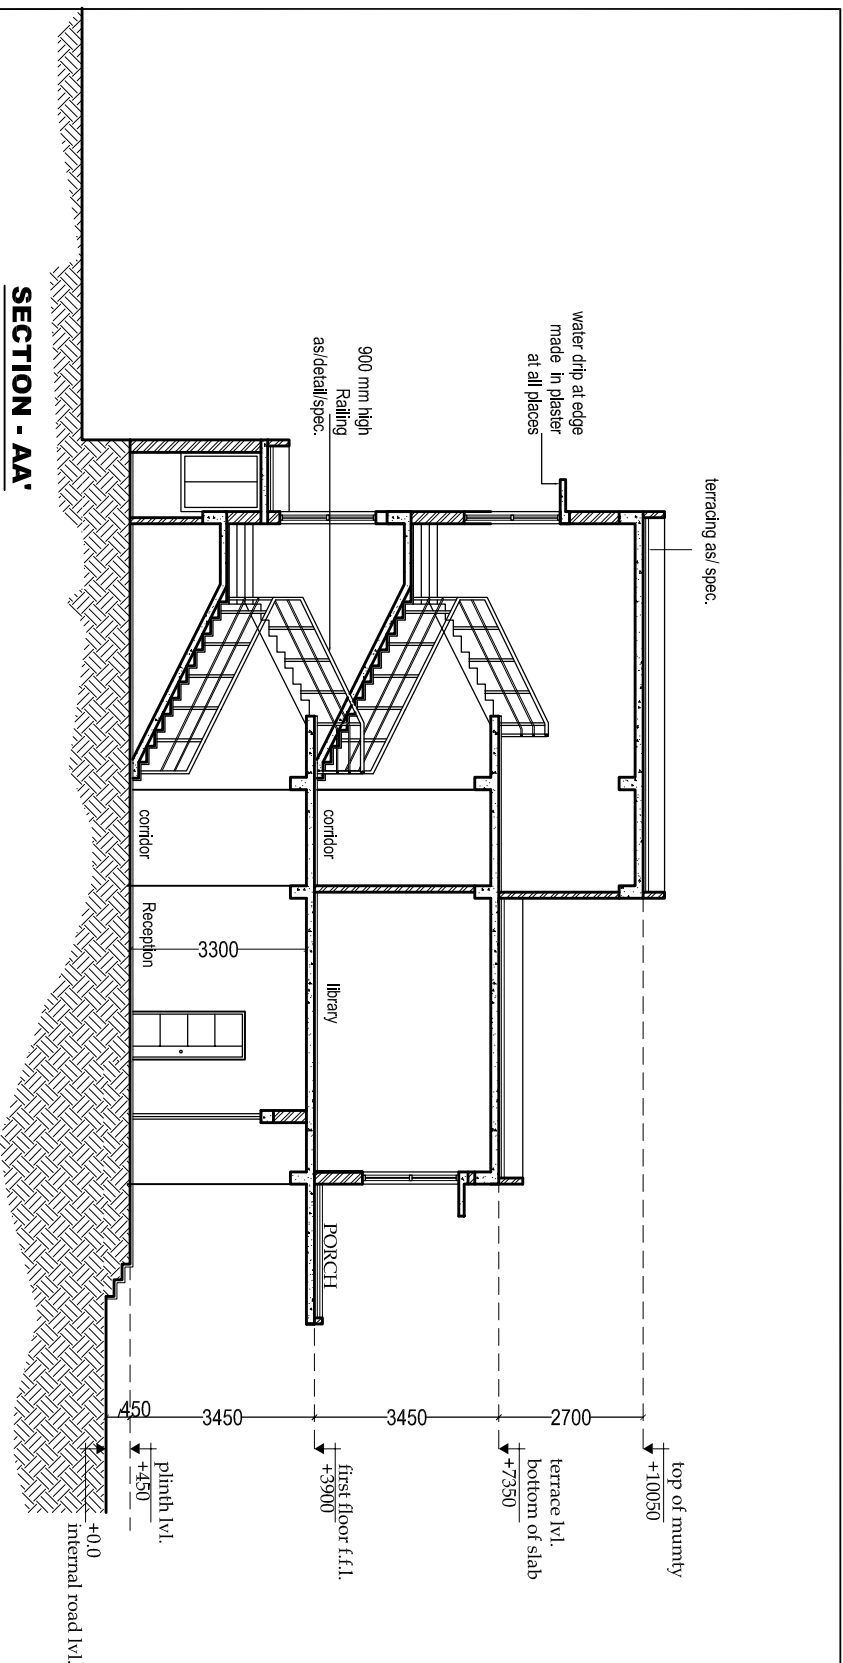








SECTION - AA'

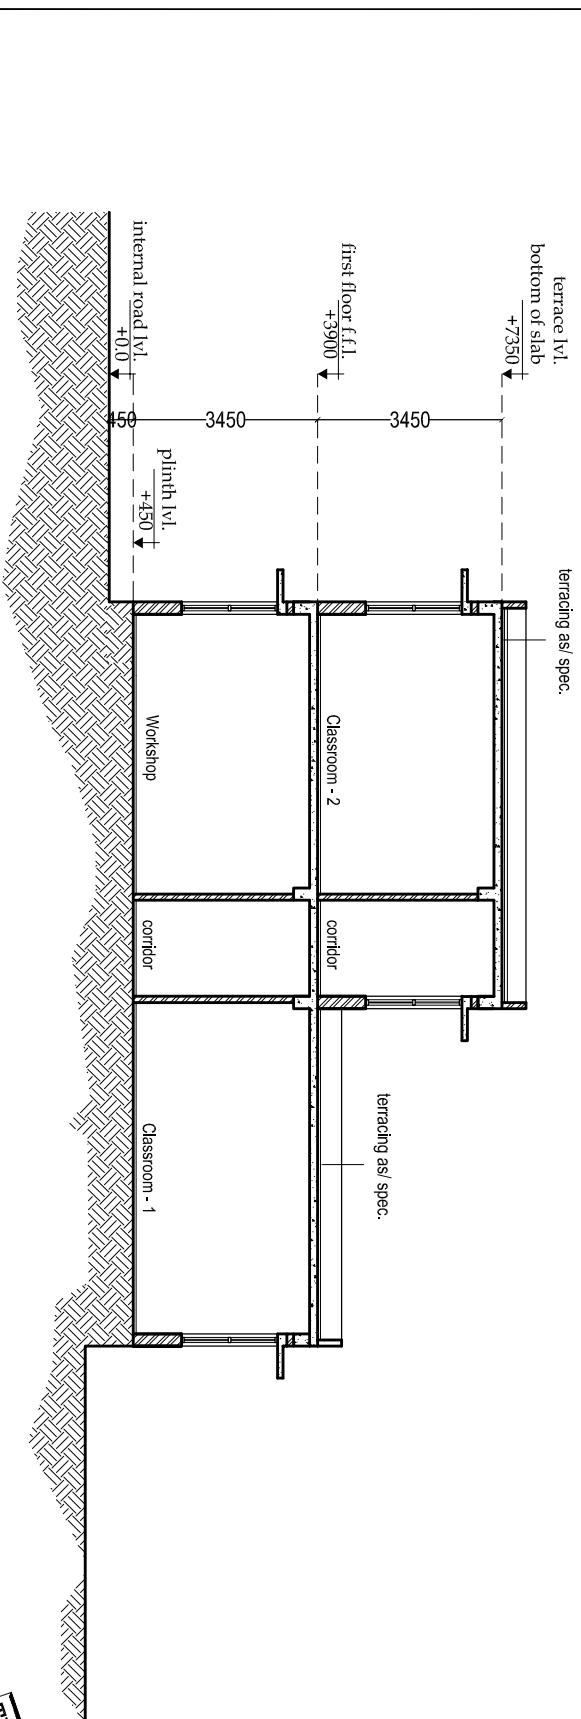

SECTION - BB'

TENDER DRAWING


NOTES		- All dimensions are to be read and to be scaled. - Contractor must verify all dimensions as per the drawing before commencement of any work. - Contractor must verify all dimensions of Project Manager or all discrepancies in the drawing & clarify with them. - All floor and ceiling openings are to be verified as per schedule. - All sections to be coordinated with structural. - Contractor must take approval of layout from Architect before start of construction. - Architectural drawings are to be co-ordinated with structural drawings.
No.	By	Drawn by
ISSUED		
Revisions		
No.	Drawn By	Description
LOCAL AUTHORITY		
R-SETI DIRECTOR		
ARCHITECTS		
77, MANJANAHARI COLONY, VASANTNAGAR, MOBILE: 9415281611		
B-1, GROUND FLOOR, AMBAPPA PRINCELY ESTATE, SECTION 7B, MIDWA-201801, MOBILE: 9899361520		
CLIENT:		
CANARA BANK CENTREARY RURAL DEVELOPMENT TRUST		
PROJECT TITLE:		
RURAL SELF EMPLOYMENT TRAINING INSTITUTE AT AMROHA, UTTAR PRADESH		
JOB TITLE:		
MAIN BLOCK		
Drawing Title:		
SECTIONS		
Job No.	Checked	Drawn
0204/2022	11/05/2023	11/05/2023

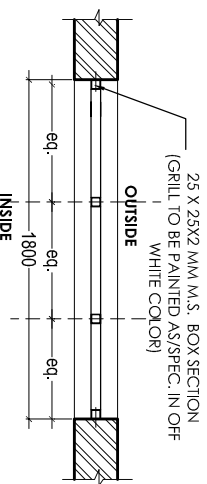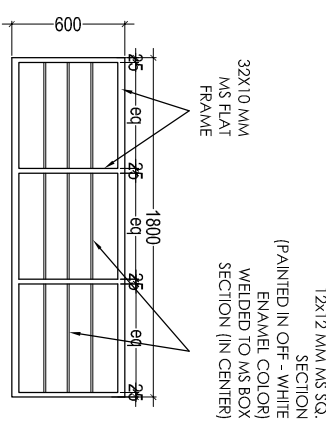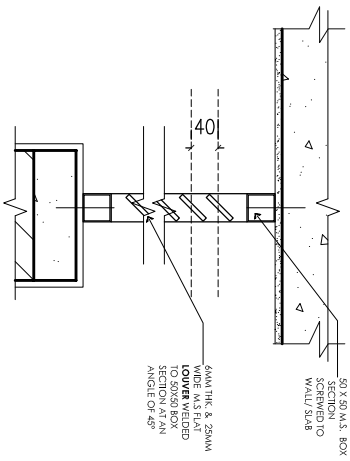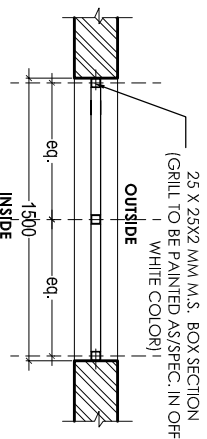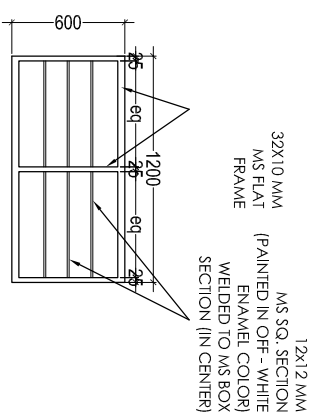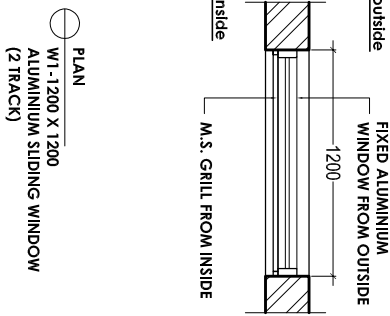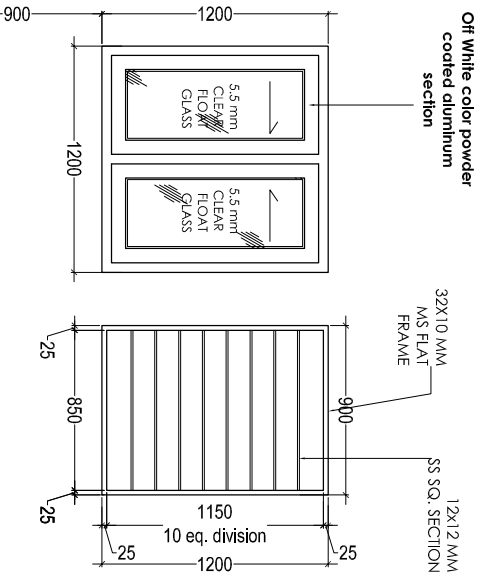

TENDER DRAWING

NOTES		- All dimensions are to be maintained to be scaled. - Contractor must verify all dimensions as per the before commencing of any work. - Contractor must verify all dimensions in the drawing & clarify with them. - All doors and windows openings are to be verified as per schedule. - All materials to be coordinated with the architect. - Contractor must take approval of layout from Architect before start of construction. - Architectural drawings are to be co-located with structural drawings.
No.	Drawn By	Checked By
1	SSS/BS	SSS/BS
2	SSS/BS	SSS/BS
1. ALL DIMENSION ARE IN MM.
2. THE FILLING OF BRICK BATS IN SOAK PIT SHALL BE DONE SIMULTANEOUSLY WITH CONSTRUCTION OF BRICKWALL AS WORK PROGRESS.

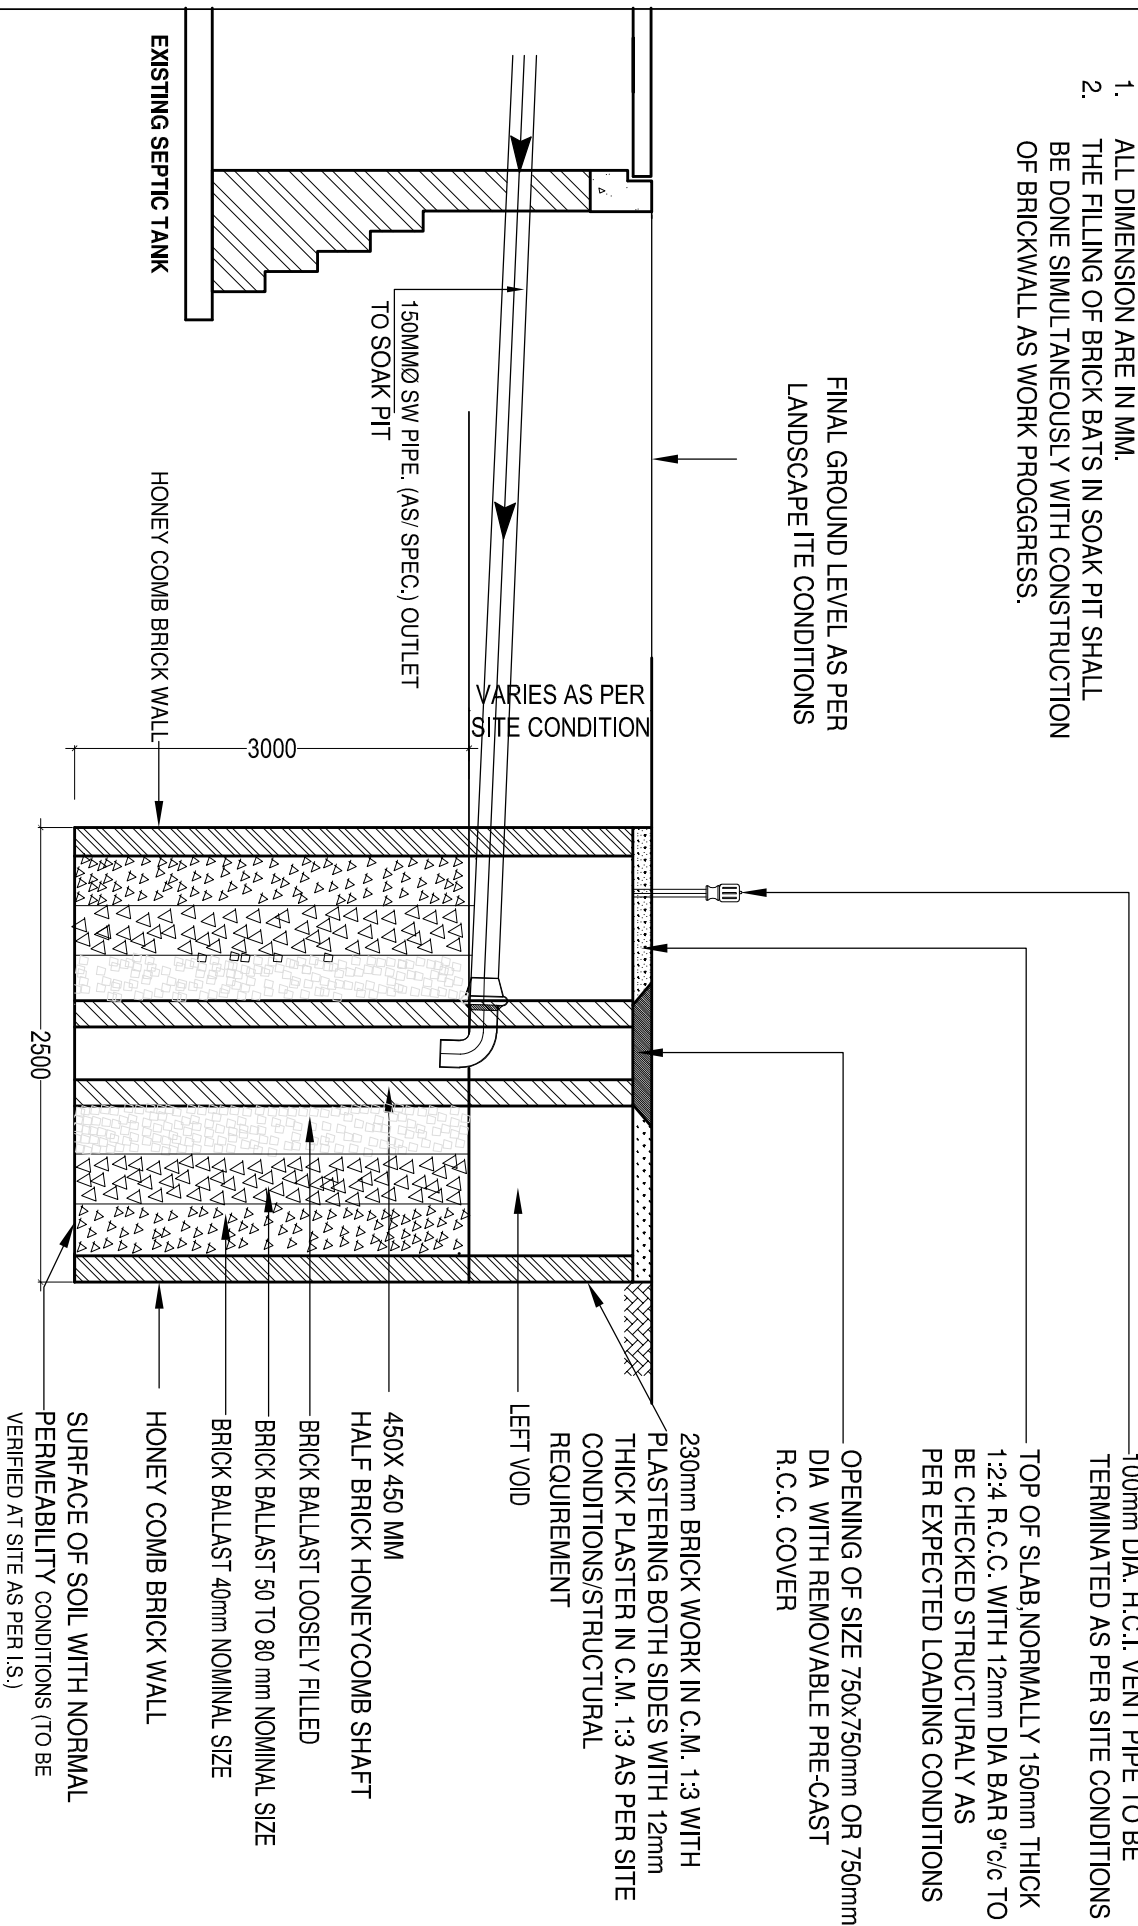


SECTION OF SOAK PIT

TENDER DRAWING

NOTES		- All specifications are to be read and to be scaled. - Contractor must verify all dimensions as per the before commencement of any work. - Contractor must verify all dimensions of Project Manager or all discrepancies in the drawing & clarify with them. - All door and window openings are to be verified as per schedule. - All sections to be coordinated with architect. - Contractor must take approval of layout from Architect before start of construction. - Architectural drawings are to be co-ordinated with structural drawings.	
NO.	DATE	BY	DESCRIPTION
ISSUED			
1	15/05/2023	SS/BS	ISSUED
2			
3			
Architect:	 
ARCHITECTS	
GEOTECH TECHNICAL ASSOCIATES (P) LTD.	
G T A	
Client:	
CANARA BANK CENTENARY RURAL DEVELOPMENT TRUST	
PROJECT TITLE	
Job title	MAIN BLOCK
Drawing title:	
DETAIL - SOAK PIT	
Scale	1:10 (or) A3
Sheet	1
Revisions	
1	
2	
LEGEND		DESCRIPTION
S.No.	SYMBOL	
1		BATTEN LIGHT (4ft)
2		BATTEN LIGHT (2ft)
3		1200 MM DIA. CEILING FAN
4		SURFACE MOUNTED LIGHT FOR CORRIDOR
5		SUSPENDED BOX TYPE TUBE LIGHT

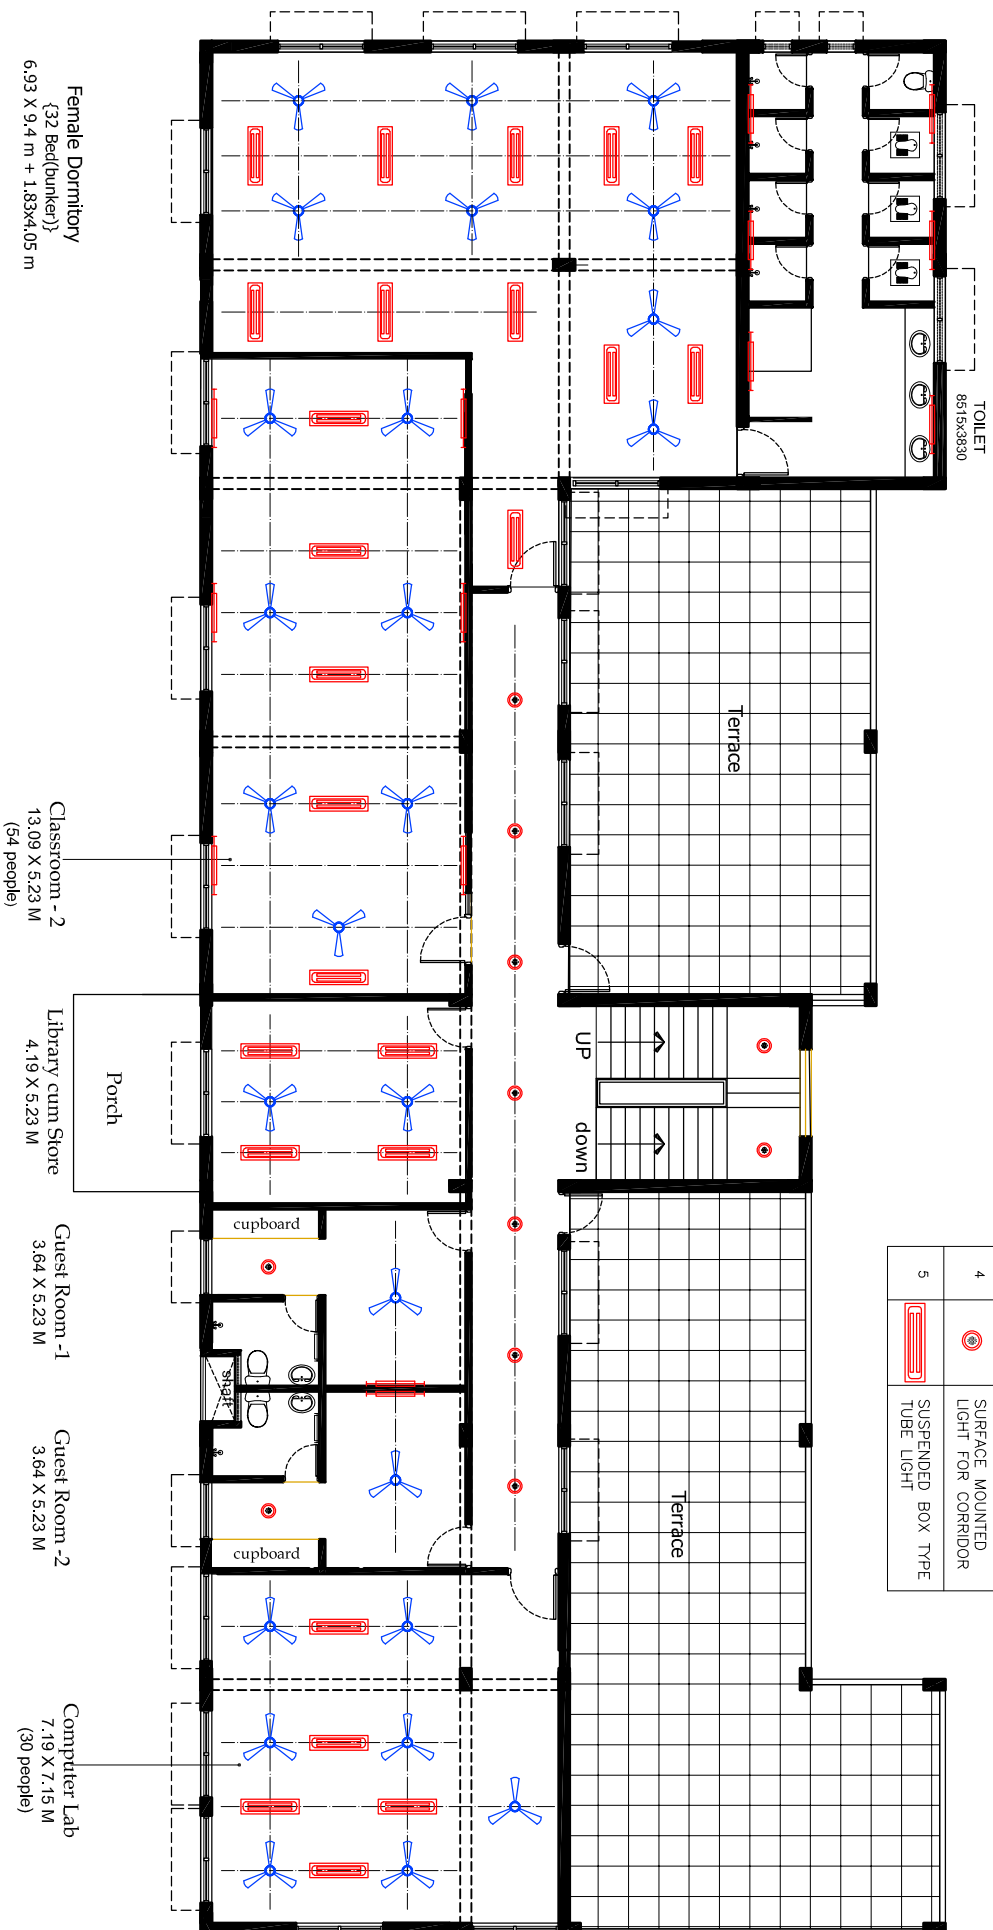

Notes

- All drawings are to be read and set to be scaled.
- Contractor must verify all dimensions as per the before commencement of any work.
- Contractor must notify Architect and/or Project Manager of all discrepancies in the creating a draft, and then, it.
- All door and window openings are to be verified as per schedule.
- Contractor must get approval of layout from Architect before start of construction.
- Architectural drawings are to be coordinated with structural drawings.

No.	Date	By	Description
ISSUES			
No.	Date	By	Description
Revisions			

[illegible]

	R-SETI DIRECTOR
--	-----------------

ARCHITECTS	
------------	--

Architects:
**GEOTECH TECHNICAL
ASSOCIATES (P) LTD.**

7. MAHAWANAPPI COLONY,
ILL. ROAD,
VARANASI-221005
MOBILE: 941528161

Client:

CANARA BANK CENTENARY
RURAL DEVELOPMENT TRUST

PROJECT TITLE
**RURAL SELF EMPLOYMENT
TRAINING INSTITUTE**
AT AMROHA, UTTAR PRADESH

Job Title

MAIN BLOCK

Drowino Tribe:

FIRST FLOOR PLAN



North

TENDER DRAWING

Female Dormitory
{32 Bed(bunker)}
6.93 X 9.4 m + 1.83x4.05 m

Classroom - 2
13.09 X 5.23 M
(54 people)

Library cum Store
4.19 X 5.23 M

Porch

Guest Room -1
3.64 X 5.23 M

Guest Room -2
3.64 X 5.23 M

Computer Lab
7.19 X 7.15 M
(30 people)

